


Figure 17: New Rear Extensions for Corner Shophouse Units

Scenario 1: Adjacent to low-rise conserved streetblock

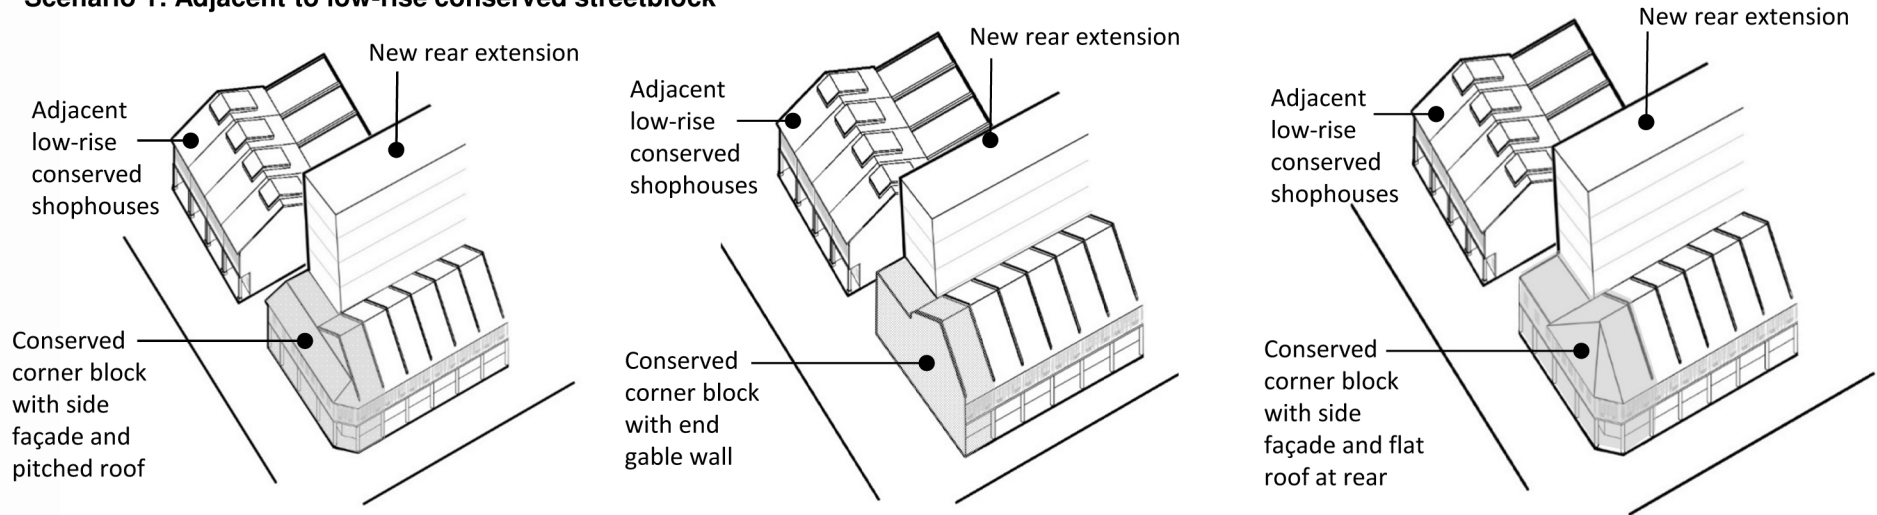

Scenario 2: Adjacent to high-rise development

