

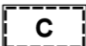






# CENTRAL AREA UNDERGROUND MASTER PLAN ORCHARD ROAD

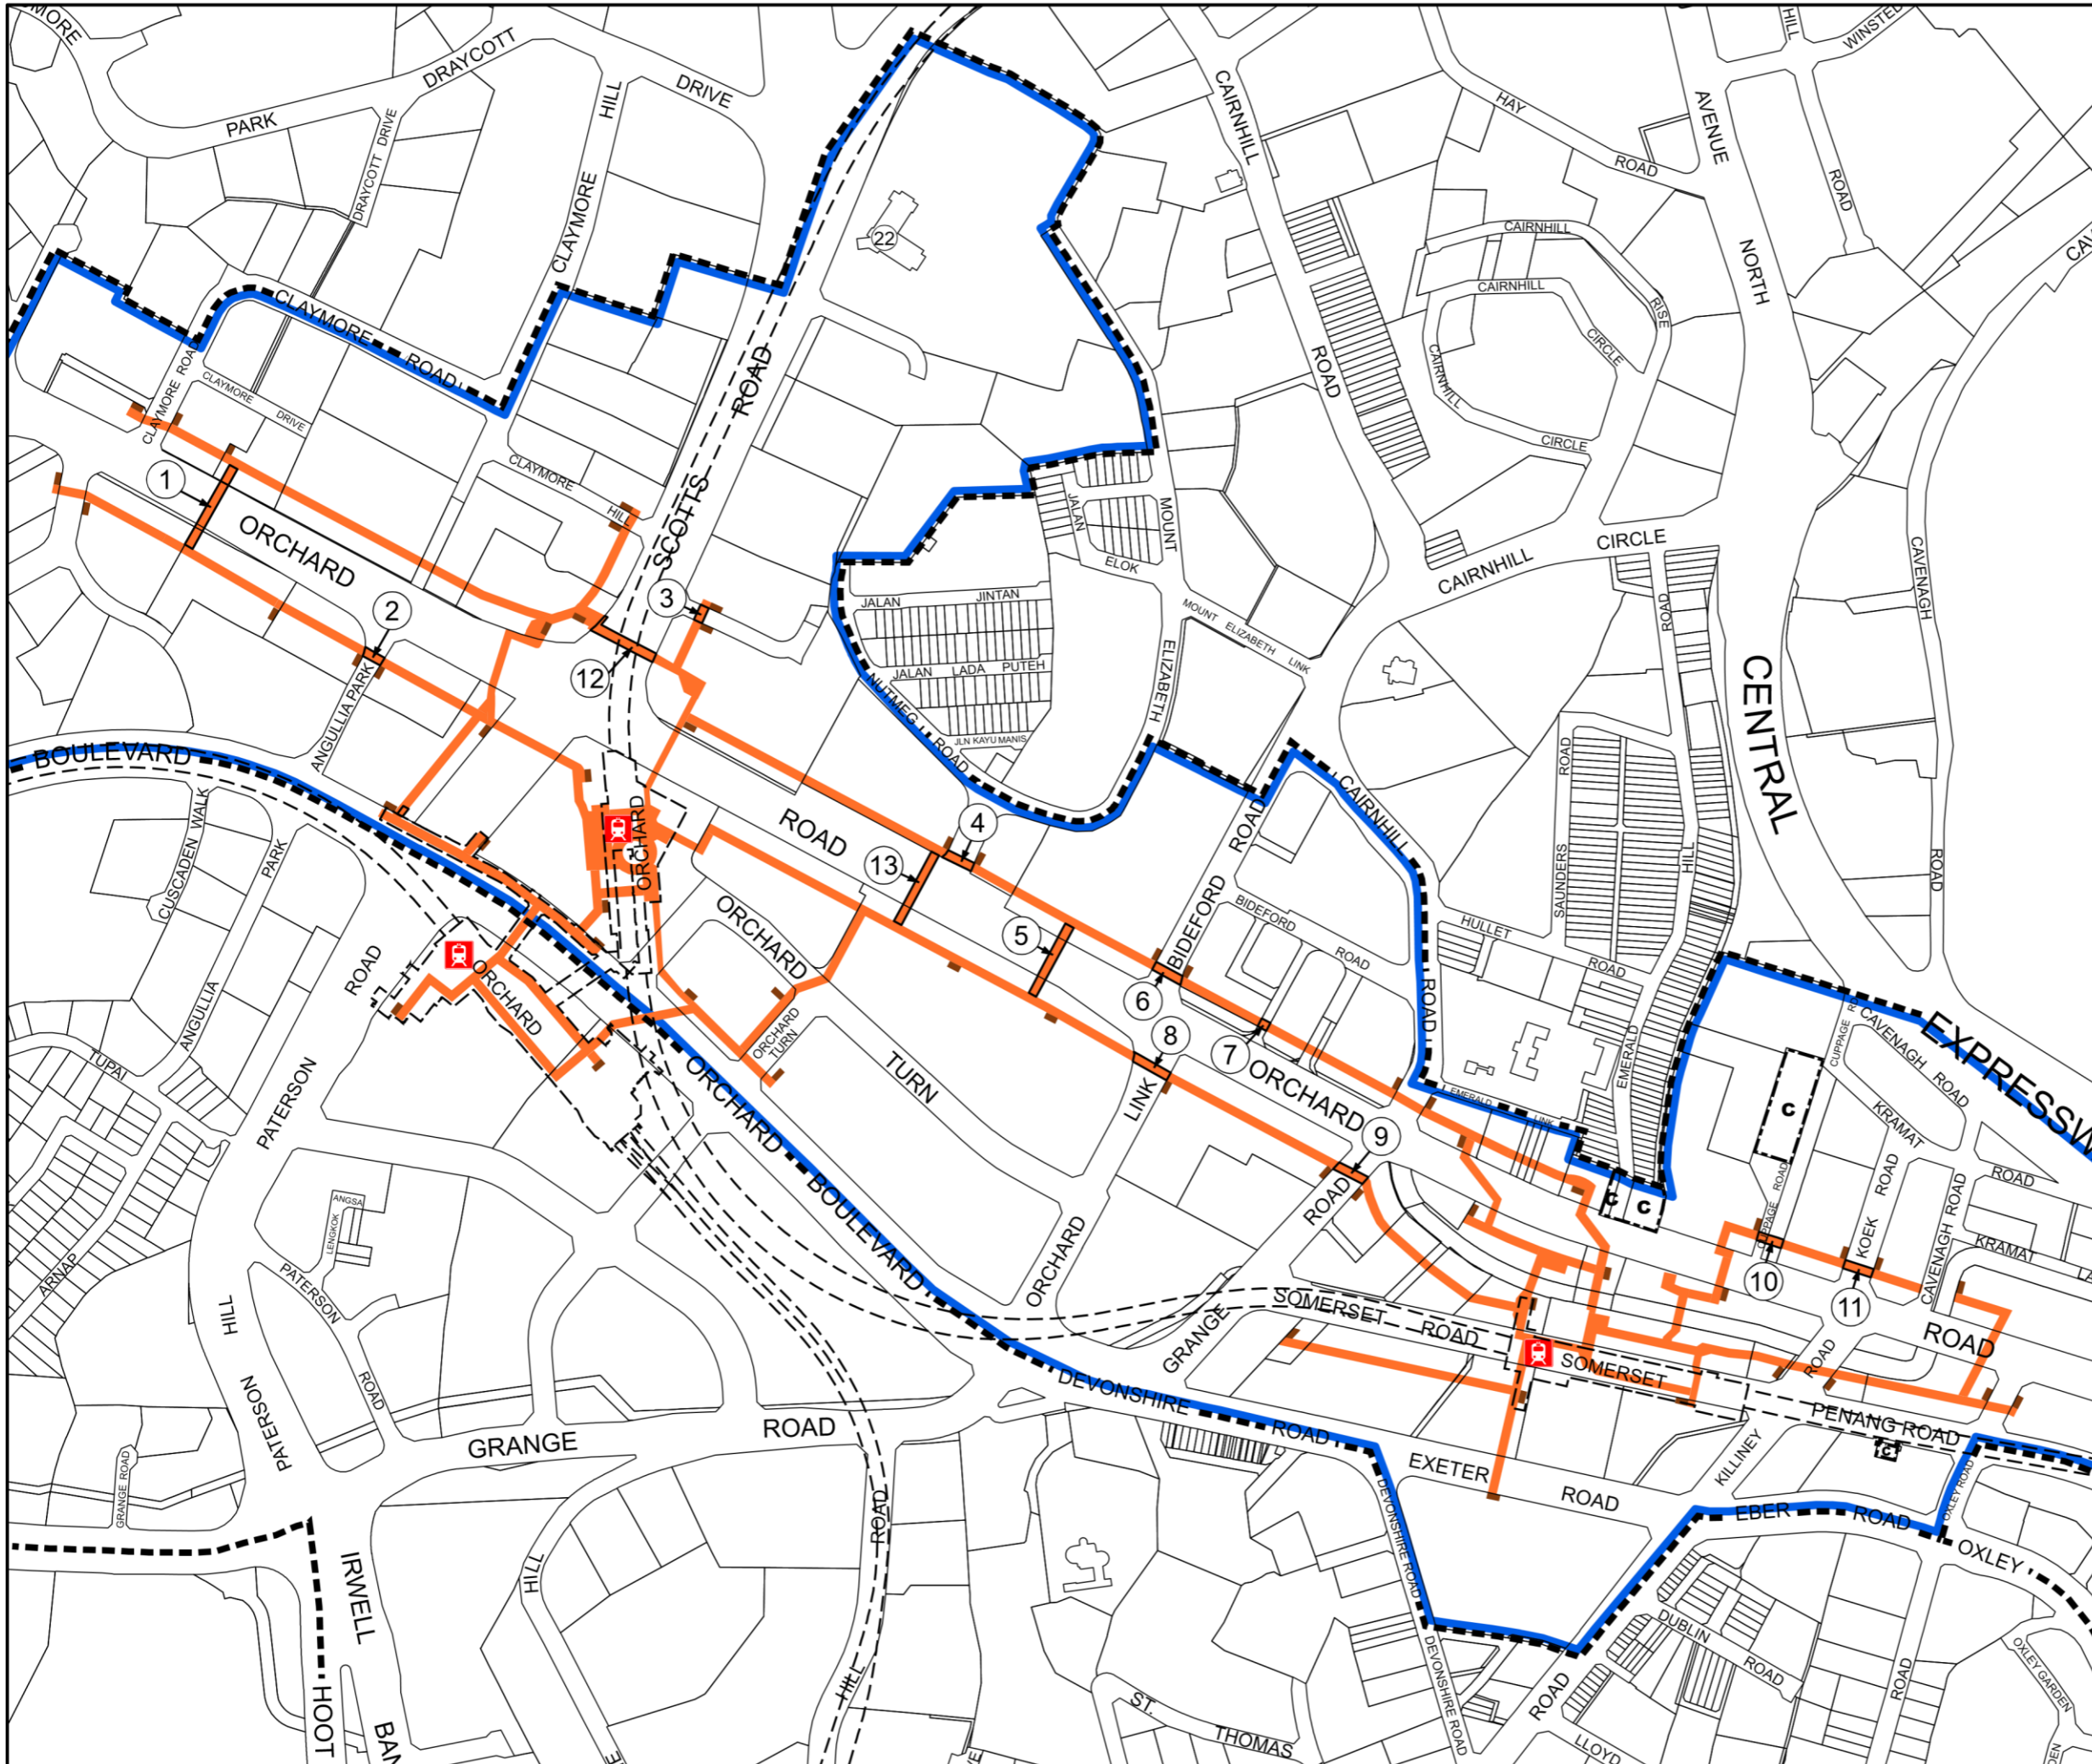
## UNDERGROUND PEDESTRIAN NETWORK

### LEGEND


-  PLANNING AREA BOUNDARY
-  AREA WITH URBAN DESIGN GUIDELINES AND PLANS
-  CONSERVATION AREA / BUILDING
-  NATIONAL MONUMENT

### PEDESTRIAN NETWORK

-  UNDERGROUND PEDESTRIAN LINKS
-  VERTICAL PEDESTRIAN CIRCULATION
-  UNDERGROUND PEDESTRIAN LINKS THAT QUALIFY FOR CASH GRANT SCHEME



SCALE : 1:5,000 @ A3

0.3 HA 

DRWG NO : OR/2019/026

DATE : FEBRUARY 2021



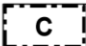

GROUP : CUDG






**CENTRAL AREA  
UNDERGROUND MASTER PLAN  
CBD - TANJONG PAGAR**

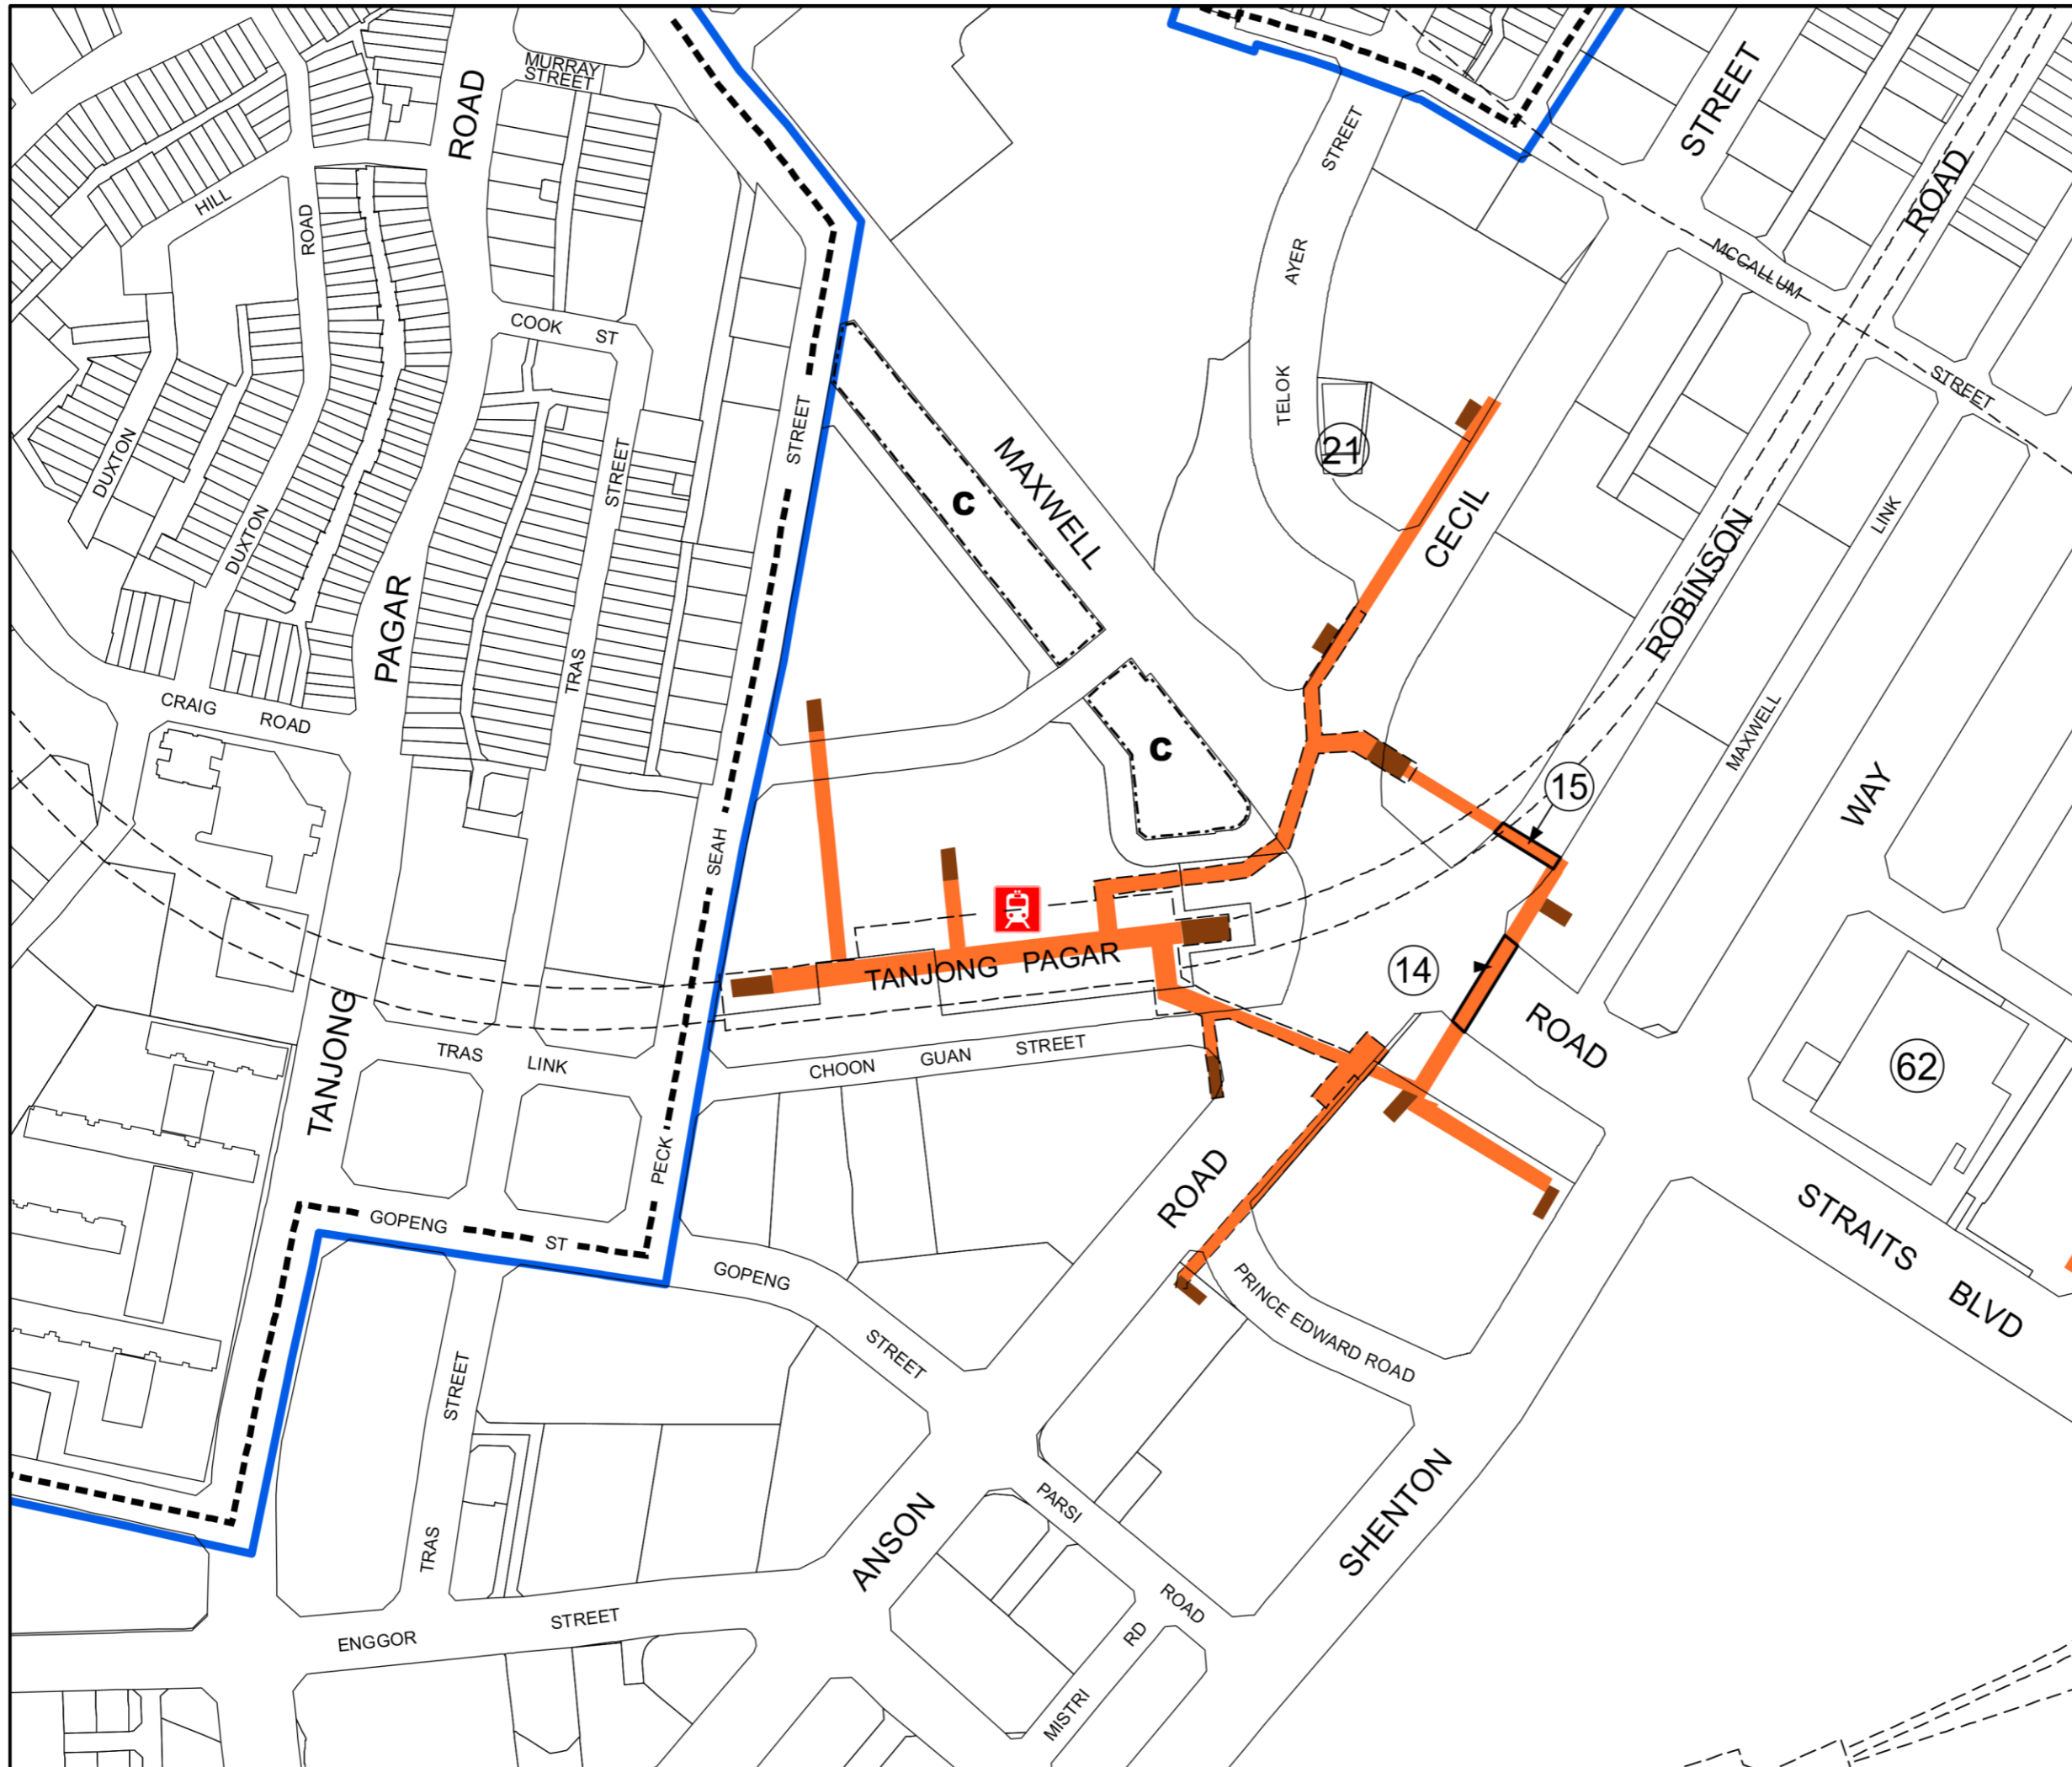
**UNDERGROUND  
PEDESTRIAN NETWORK**

**LEGEND**



-  PLANNING AREA BOUNDARY
-  AREA WITH URBAN DESIGN GUIDELINES AND PLANS
-  CONSERVATION AREA / BUILDING
-  NATIONAL MONUMENT

**PEDESTRIAN NETWORK**

-  UNDERGROUND PEDESTRIAN LINKS
-  VERTICAL PEDESTRIAN CIRCULATION
-  UNDERGROUND PEDESTRIAN LINKS THAT QUALIFY FOR CASH GRANT SCHEME



SCALE : 1:2,500 @ A3

0.06 HA  0 60 M 

DRWG NO : DT/2019/053

DATE : FEB 2021





GROUP : CUDG






# CENTRAL AREA UNDERGROUND MASTER PLAN DOWNTOWN NORTH

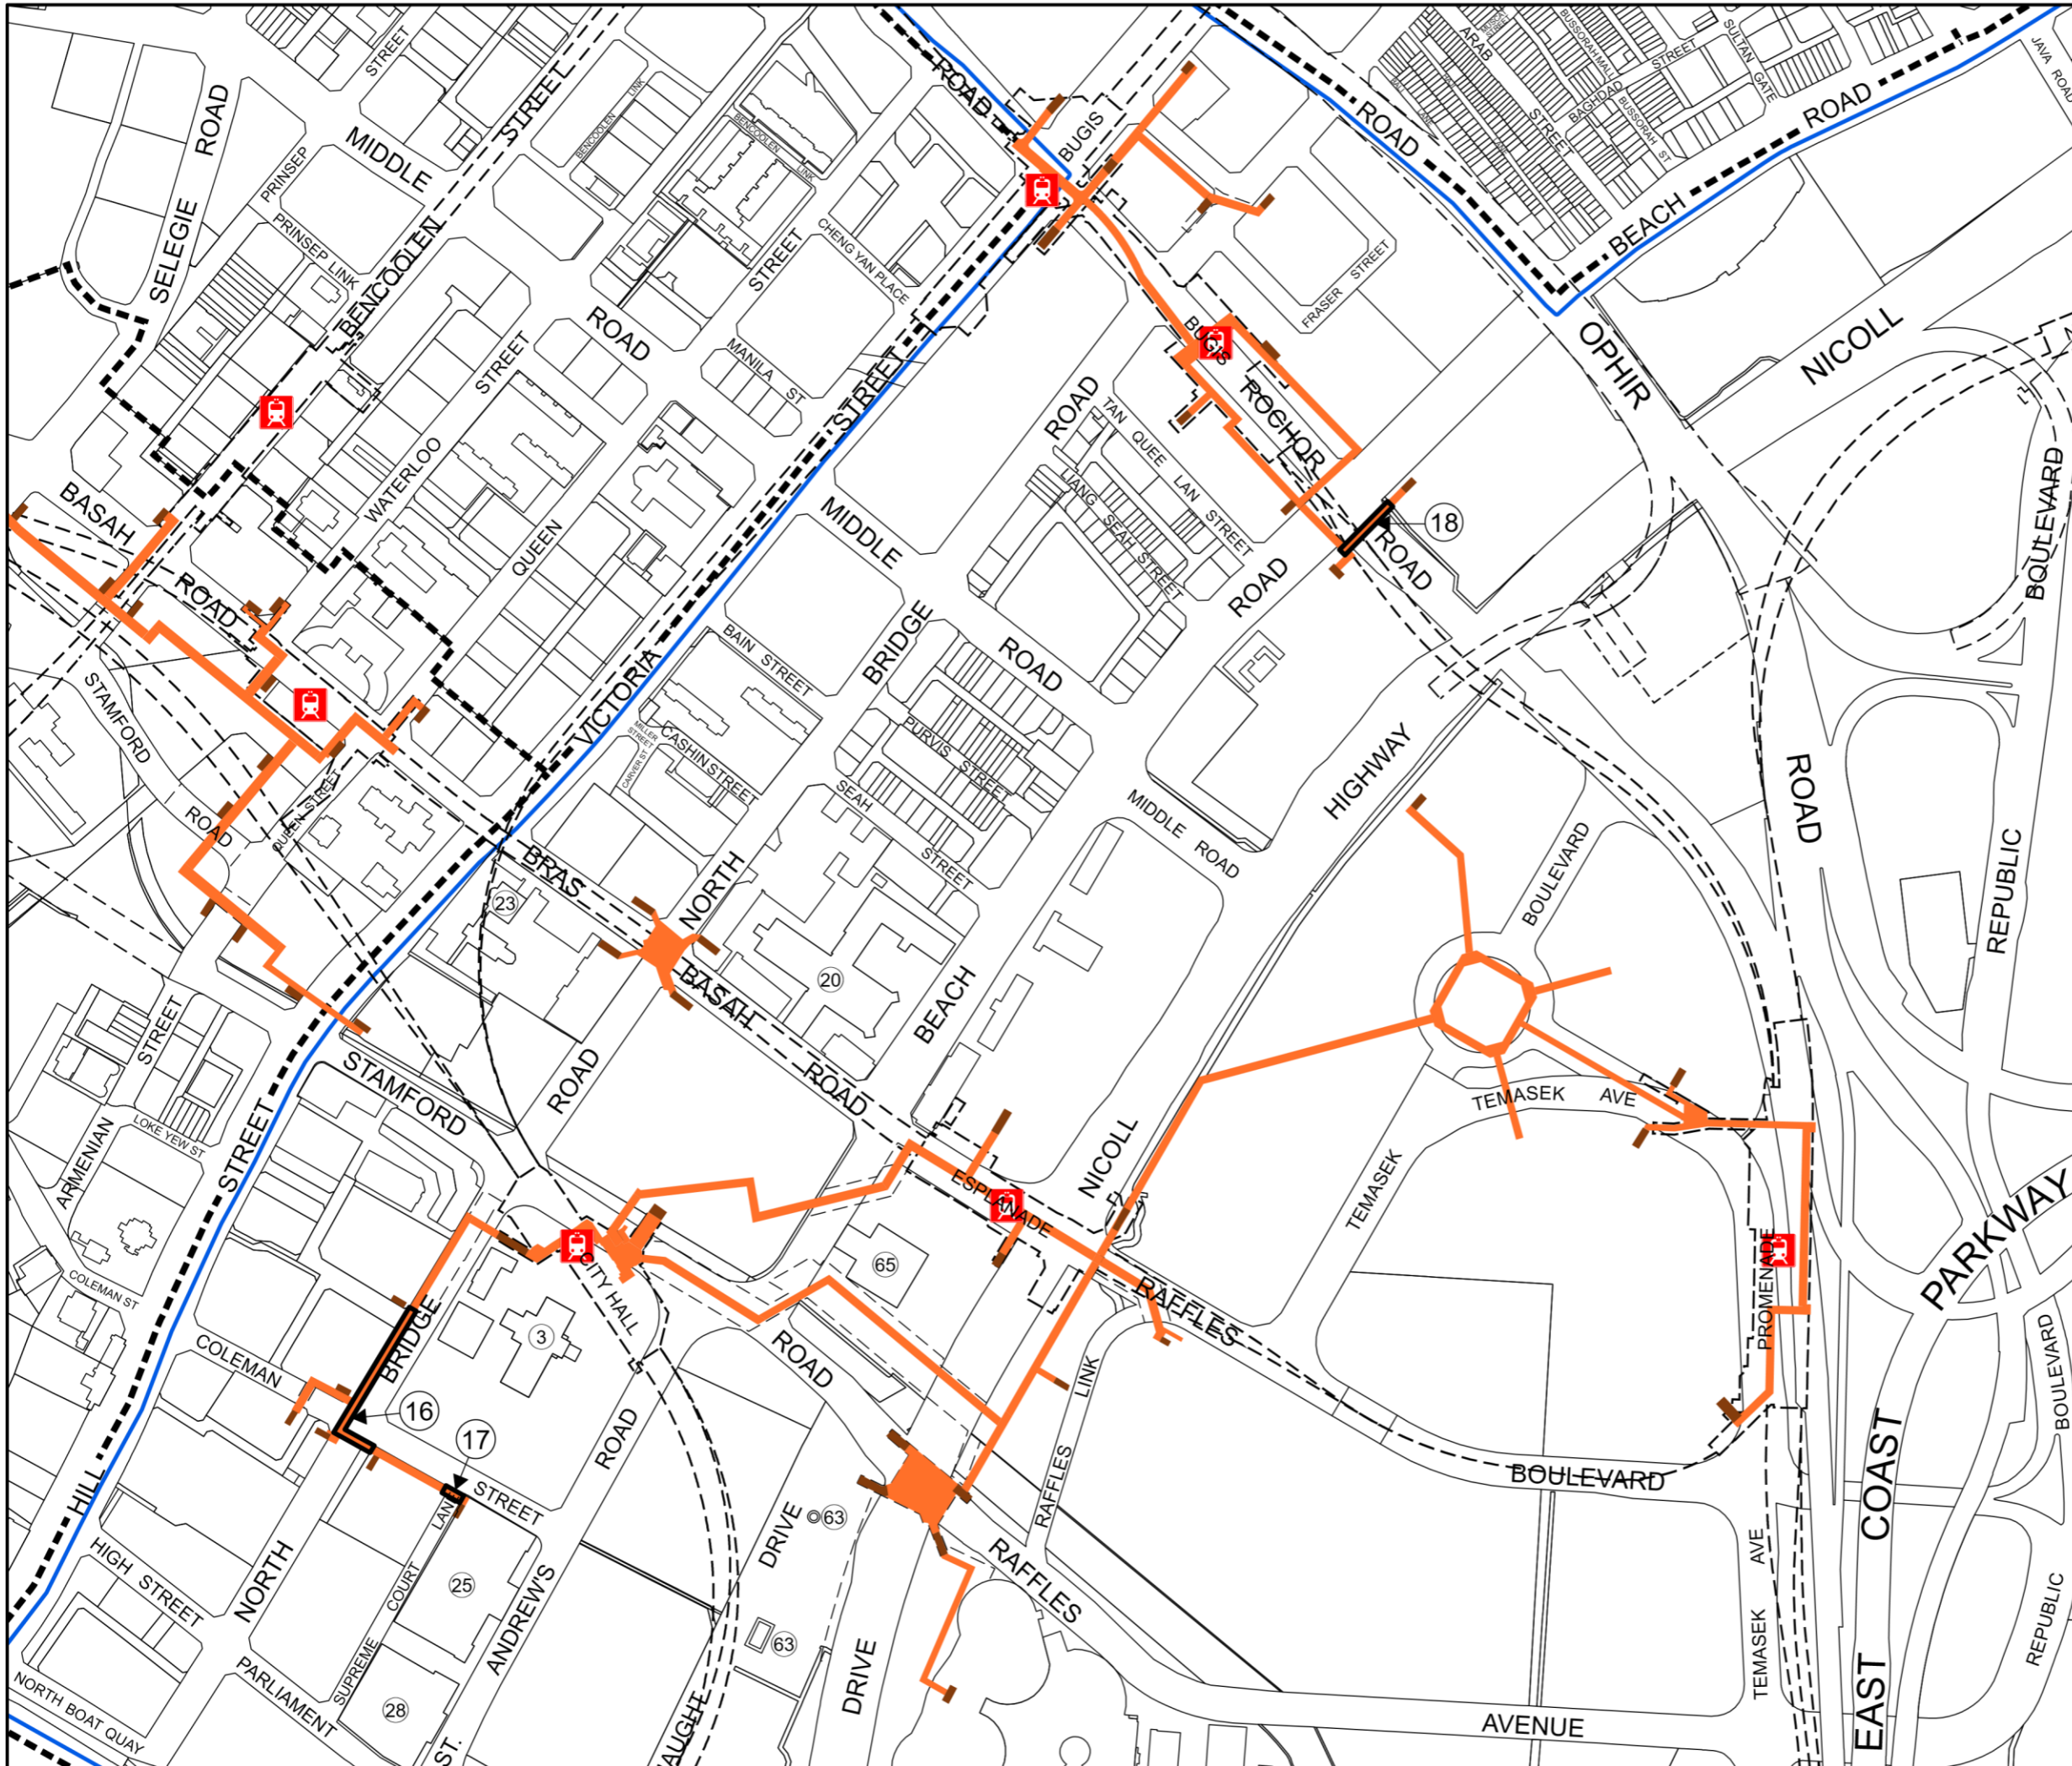
## UNDERGROUND PEDESTRIAN NETWORK

### LEGEND

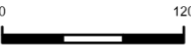
-  PLANNING AREA BOUNDARY
-  AREA WITH URBAN DESIGN GUIDELINES AND PLANS
-  CONSERVATION AREA / BUILDING
-  NATIONAL MONUMENT

### PEDESTRIAN NETWORK

-  UNDERGROUND PEDESTRIAN LINKS
-  VERTICAL PEDESTRIAN CIRCULATION
-  UNDERGROUND PEDESTRIAN LINKS THAT QUALIFY FOR CASH GRANT SCHEME



SCALE : 1:5,000 @ A3

0.25 HA  120 M

DRWG NO : DT/2019/052

DATE : FEBRUARY 2021

GROUP : CUDG