


SINGAPORE RIVER PLANNING AREA (PART)  
BOAT QUAY ADDITIONAL ORA

--- EXISTING TOL BOUNDARY

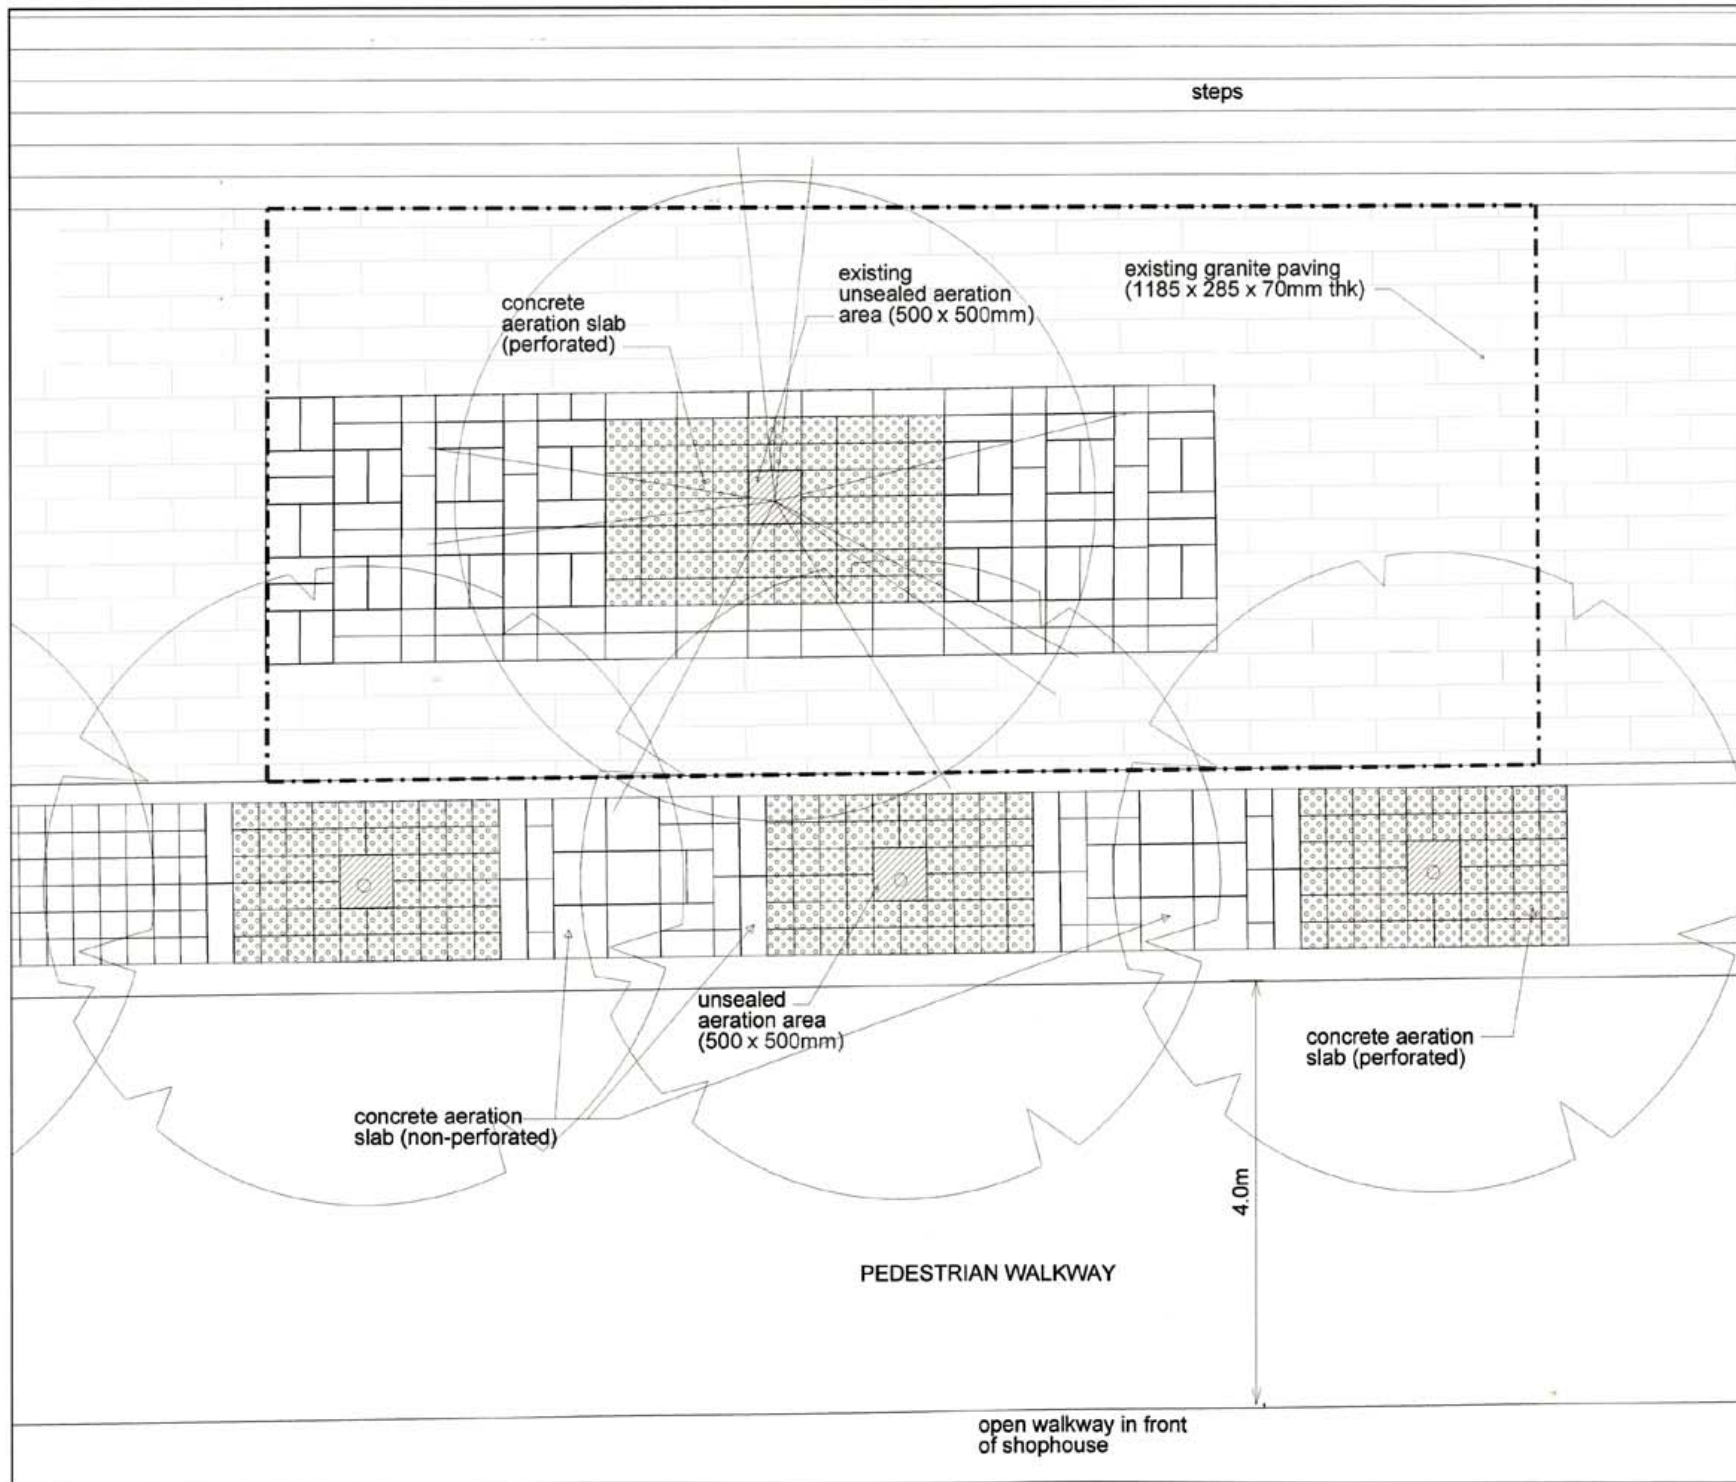


NOTE:  
ALL SITE AREAS ARE ESTIMATED AND SUBJECT TO FINAL SURVEY.

DRAWING TITLE:  
EXISTING TYPICAL PAVING LAYOUT PLAN

SCALE : 1 : 50



DRWG NO :	
DATE :	AUG 2005
DIVISION :	C & UD
PREPARED BY :	CHECKED BY :
TO / MASNING MUSA	STO / LIM GEK LUI A / KIMMY CHEUNG

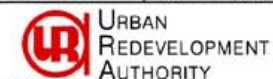

OUR MISSION: Singapore a great city to live, work and play