


EXAMPLE OF LANDSCAPE PLAN AND INFORMATION REQUIRED


5TH STOREY LANDSCAPE PLAN (To Indicate Scale)

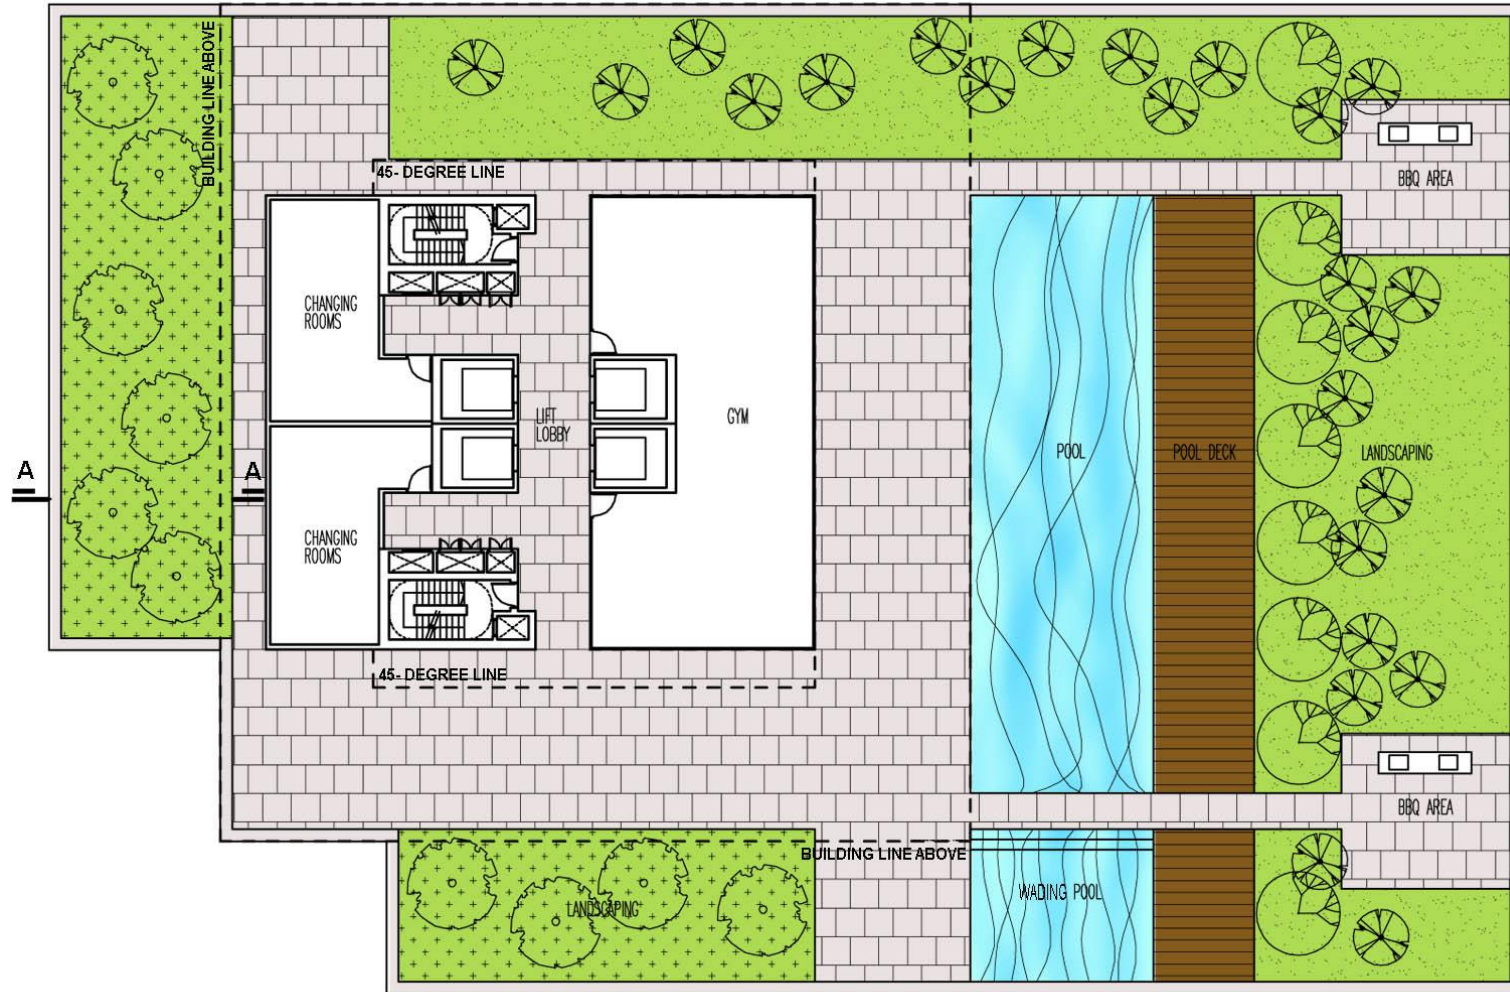

SCHEDULE OF PROPOSED PLANTING SPECIES AND PAVING MATERIALS

LEGEND	DESCRIPTION	PHOTOGRAPH	SOIL DEPTH (MM)	TERMINAL HT (MM) where applicable	CANOPY DIAMETER (MM) where applicable
	Tree - (Name of Proposed Tree Species)				
	Tree - (Name of Proposed Tree Species)				
	Palm - (Name of Proposed Palm Species)				
	Shrub - (Name of Proposed Shrub Species)				
	Ground Cover - (Name of Proposed Ground Cover Species)				
	(Description of Paving Material)				
	(Description of Paving Material)				

EXAMPLE OF A SECTION THROUGH A PLANTING BED (SECTION A-A)  
(To Indicate Scale)

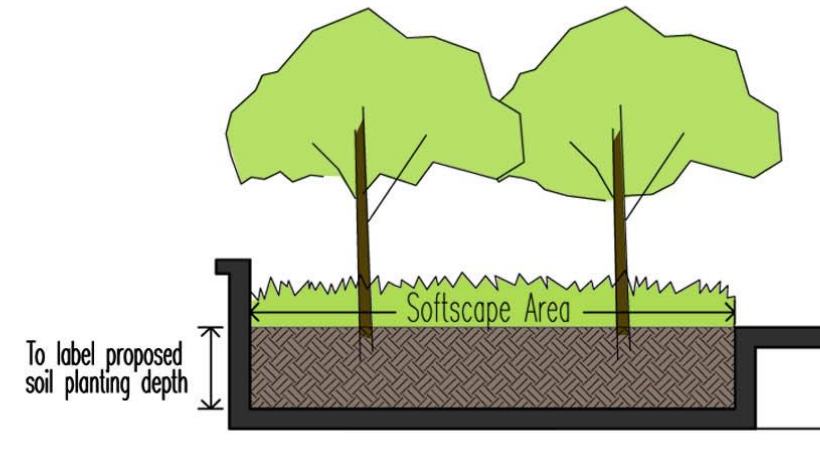

Declaration of Softscape Area on the e.g. 5<sup>th</sup> Storey

Calculation of Softscape Area on the 5 <sup>th</sup> Storey	Area (m2)
Softscape Area <span style="background-color: #90EE90; display: inline-block; width: 50px; height: 15px;"></span>	

**MAINTENANCE AND IRRIGATION PROPOSAL FOR THE PERMANENT PLANTING**  
(INSERT SHORT STATEMENT HERE)

Declaration of Overall Softscape Area  
(To be shown on site plan)

Calculation of Softscape Area on the 5 <sup>th</sup> Storey	Area (m2)*	Area (%)*
Total softscape area = Softscape area for ground and upper levels		
Total softscape area at ground level (applicable to residential development only)		