


To make Singapore a great city to live, work and play

To make Singapore a great city to live, work and play

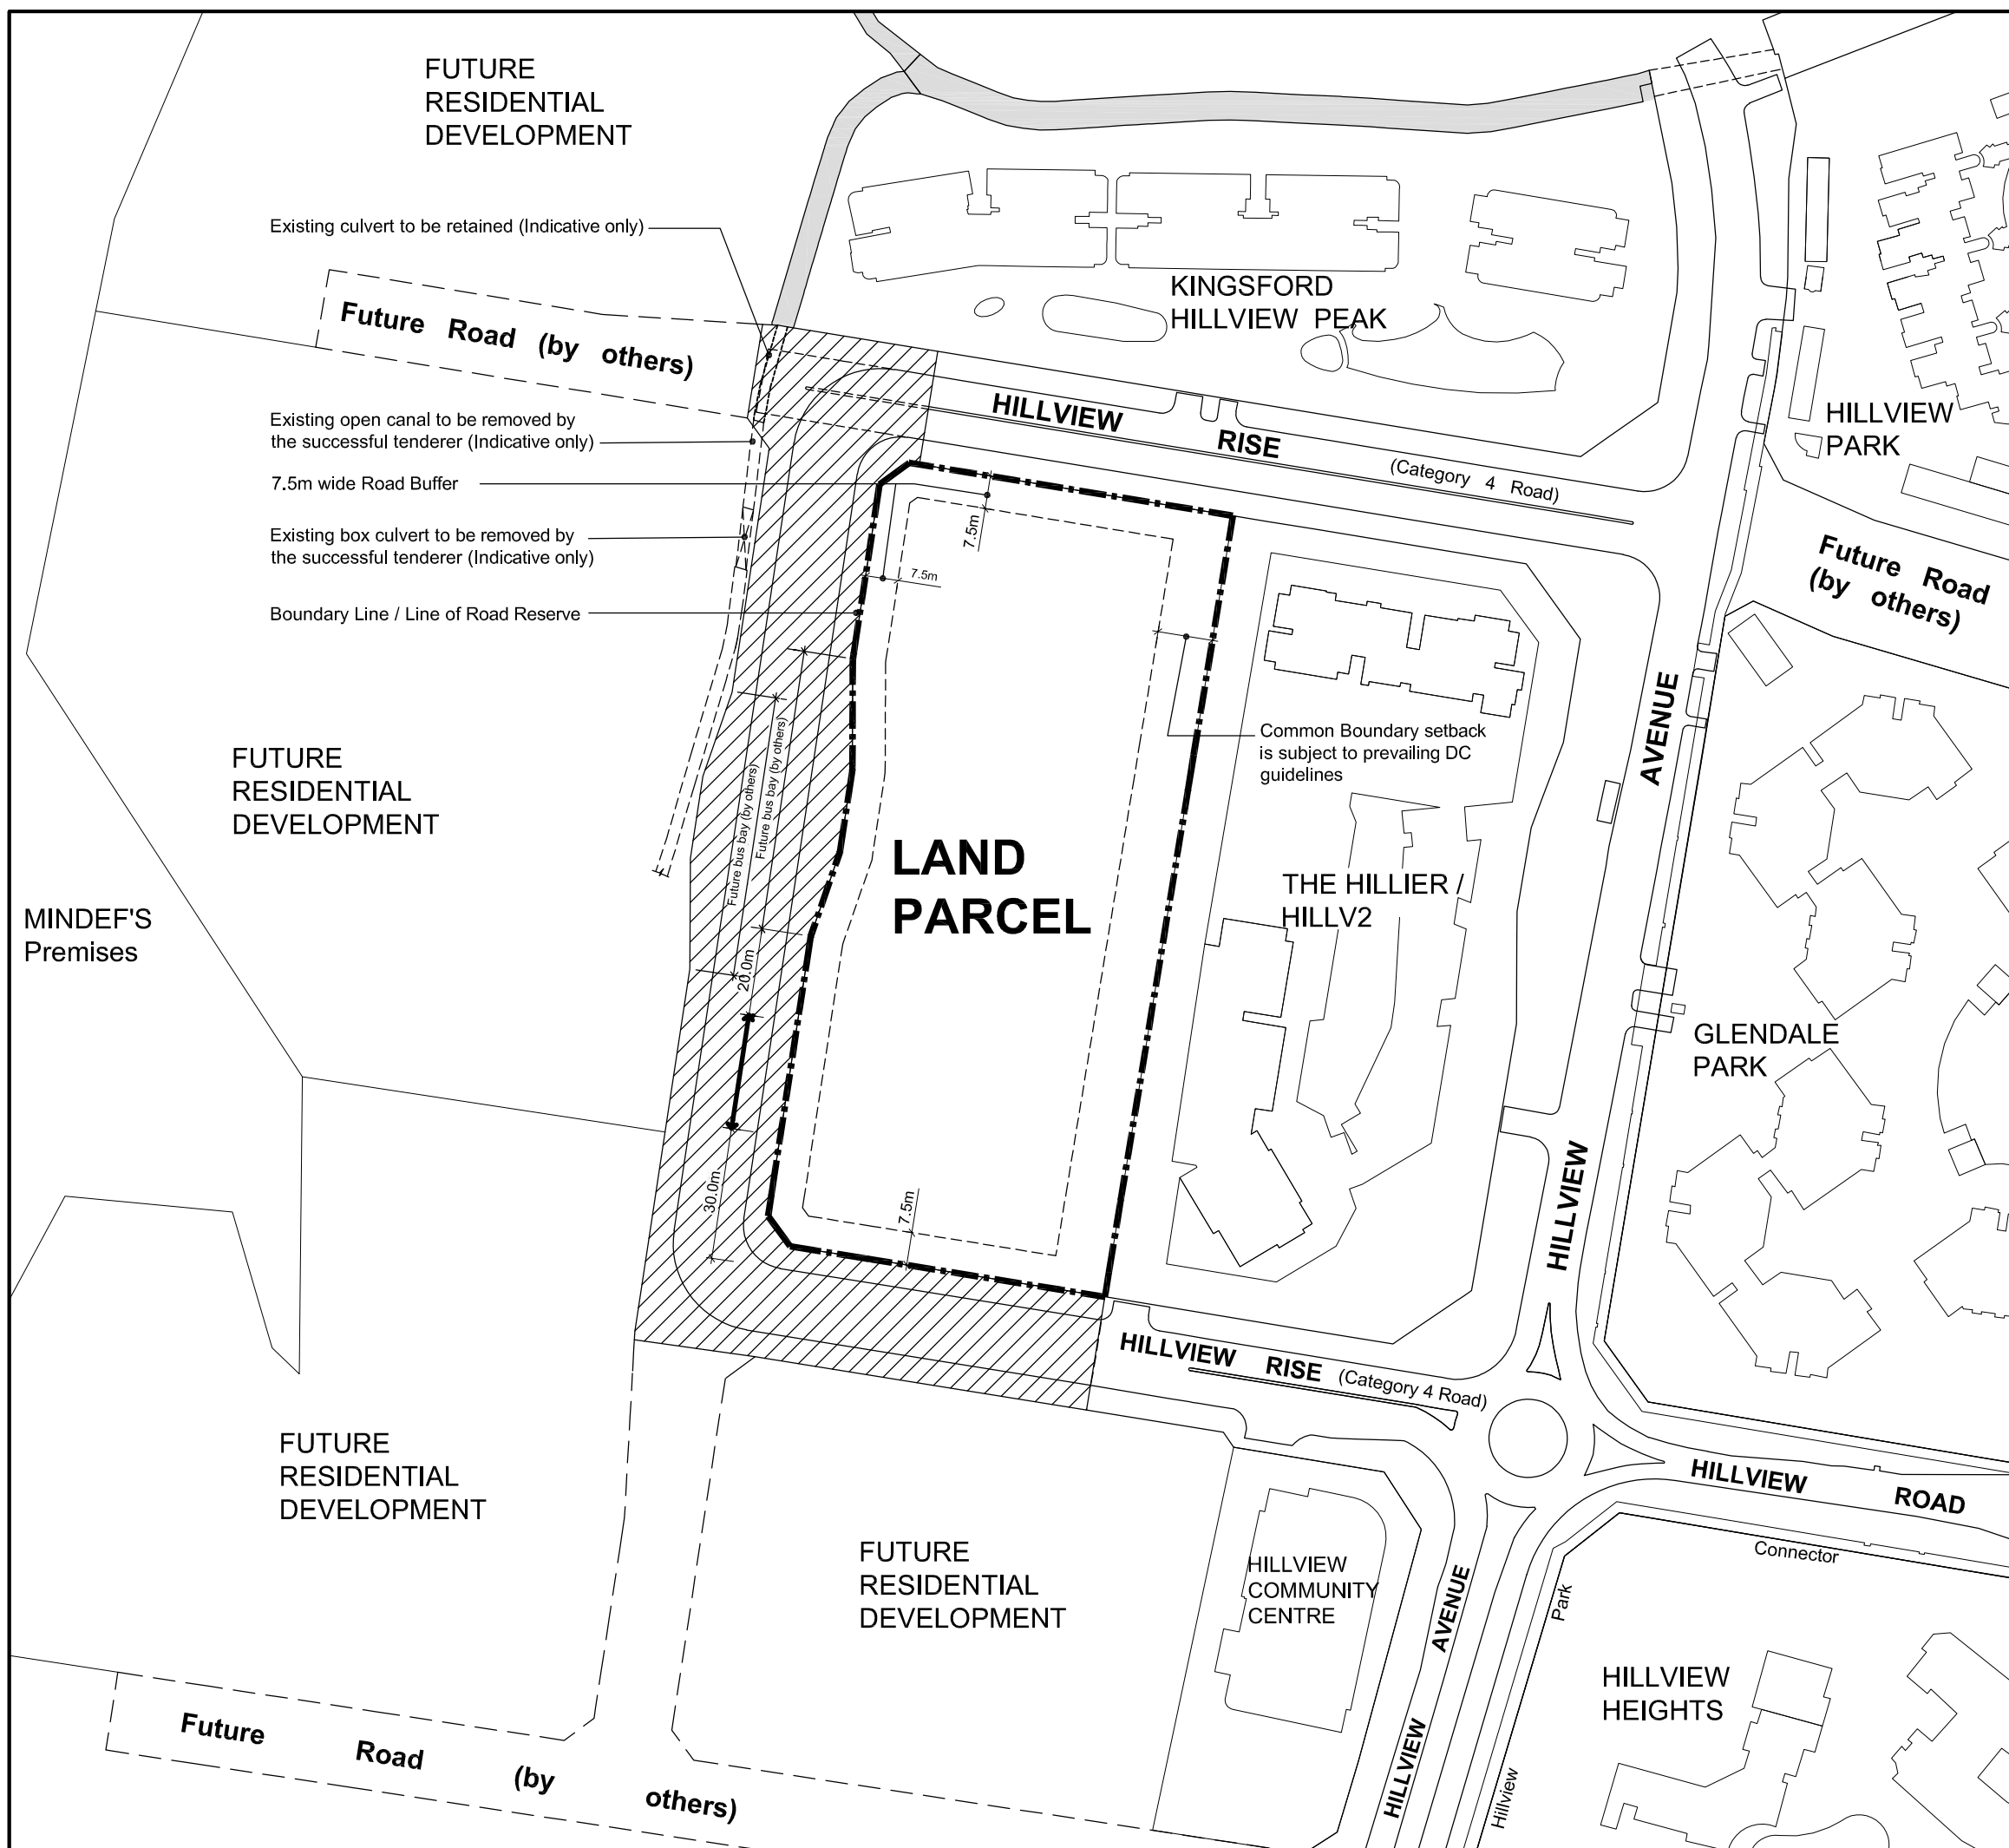

DEVELOPMENT
AT HILLVIEW RISE


LAND PARCEL

SITE AREA : 14,296.1 m²



PROPOSED INFRASTRUCTURE PLAN



Proposed Drainage Works

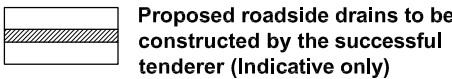

Proposed Sewerage Works

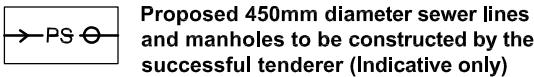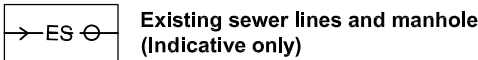


NOTES :

The Control Plan of the proposed development is intended as a guide on the requirements of the Urban Redevelopment Authority.


The successful tenderer shall confirm and comply with the requirements of the relevant Competent Authorities before submission of plans for formal consideration.


The Control Plan is to be read in conjunction with the Conditions of Tender and Technical Conditions of Tender.

All site areas are estimated and location of existing structures are indicative only and are subject to final survey.

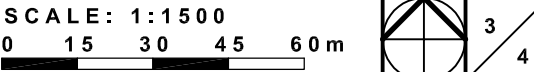

To make Singapore a great city to live, work and play

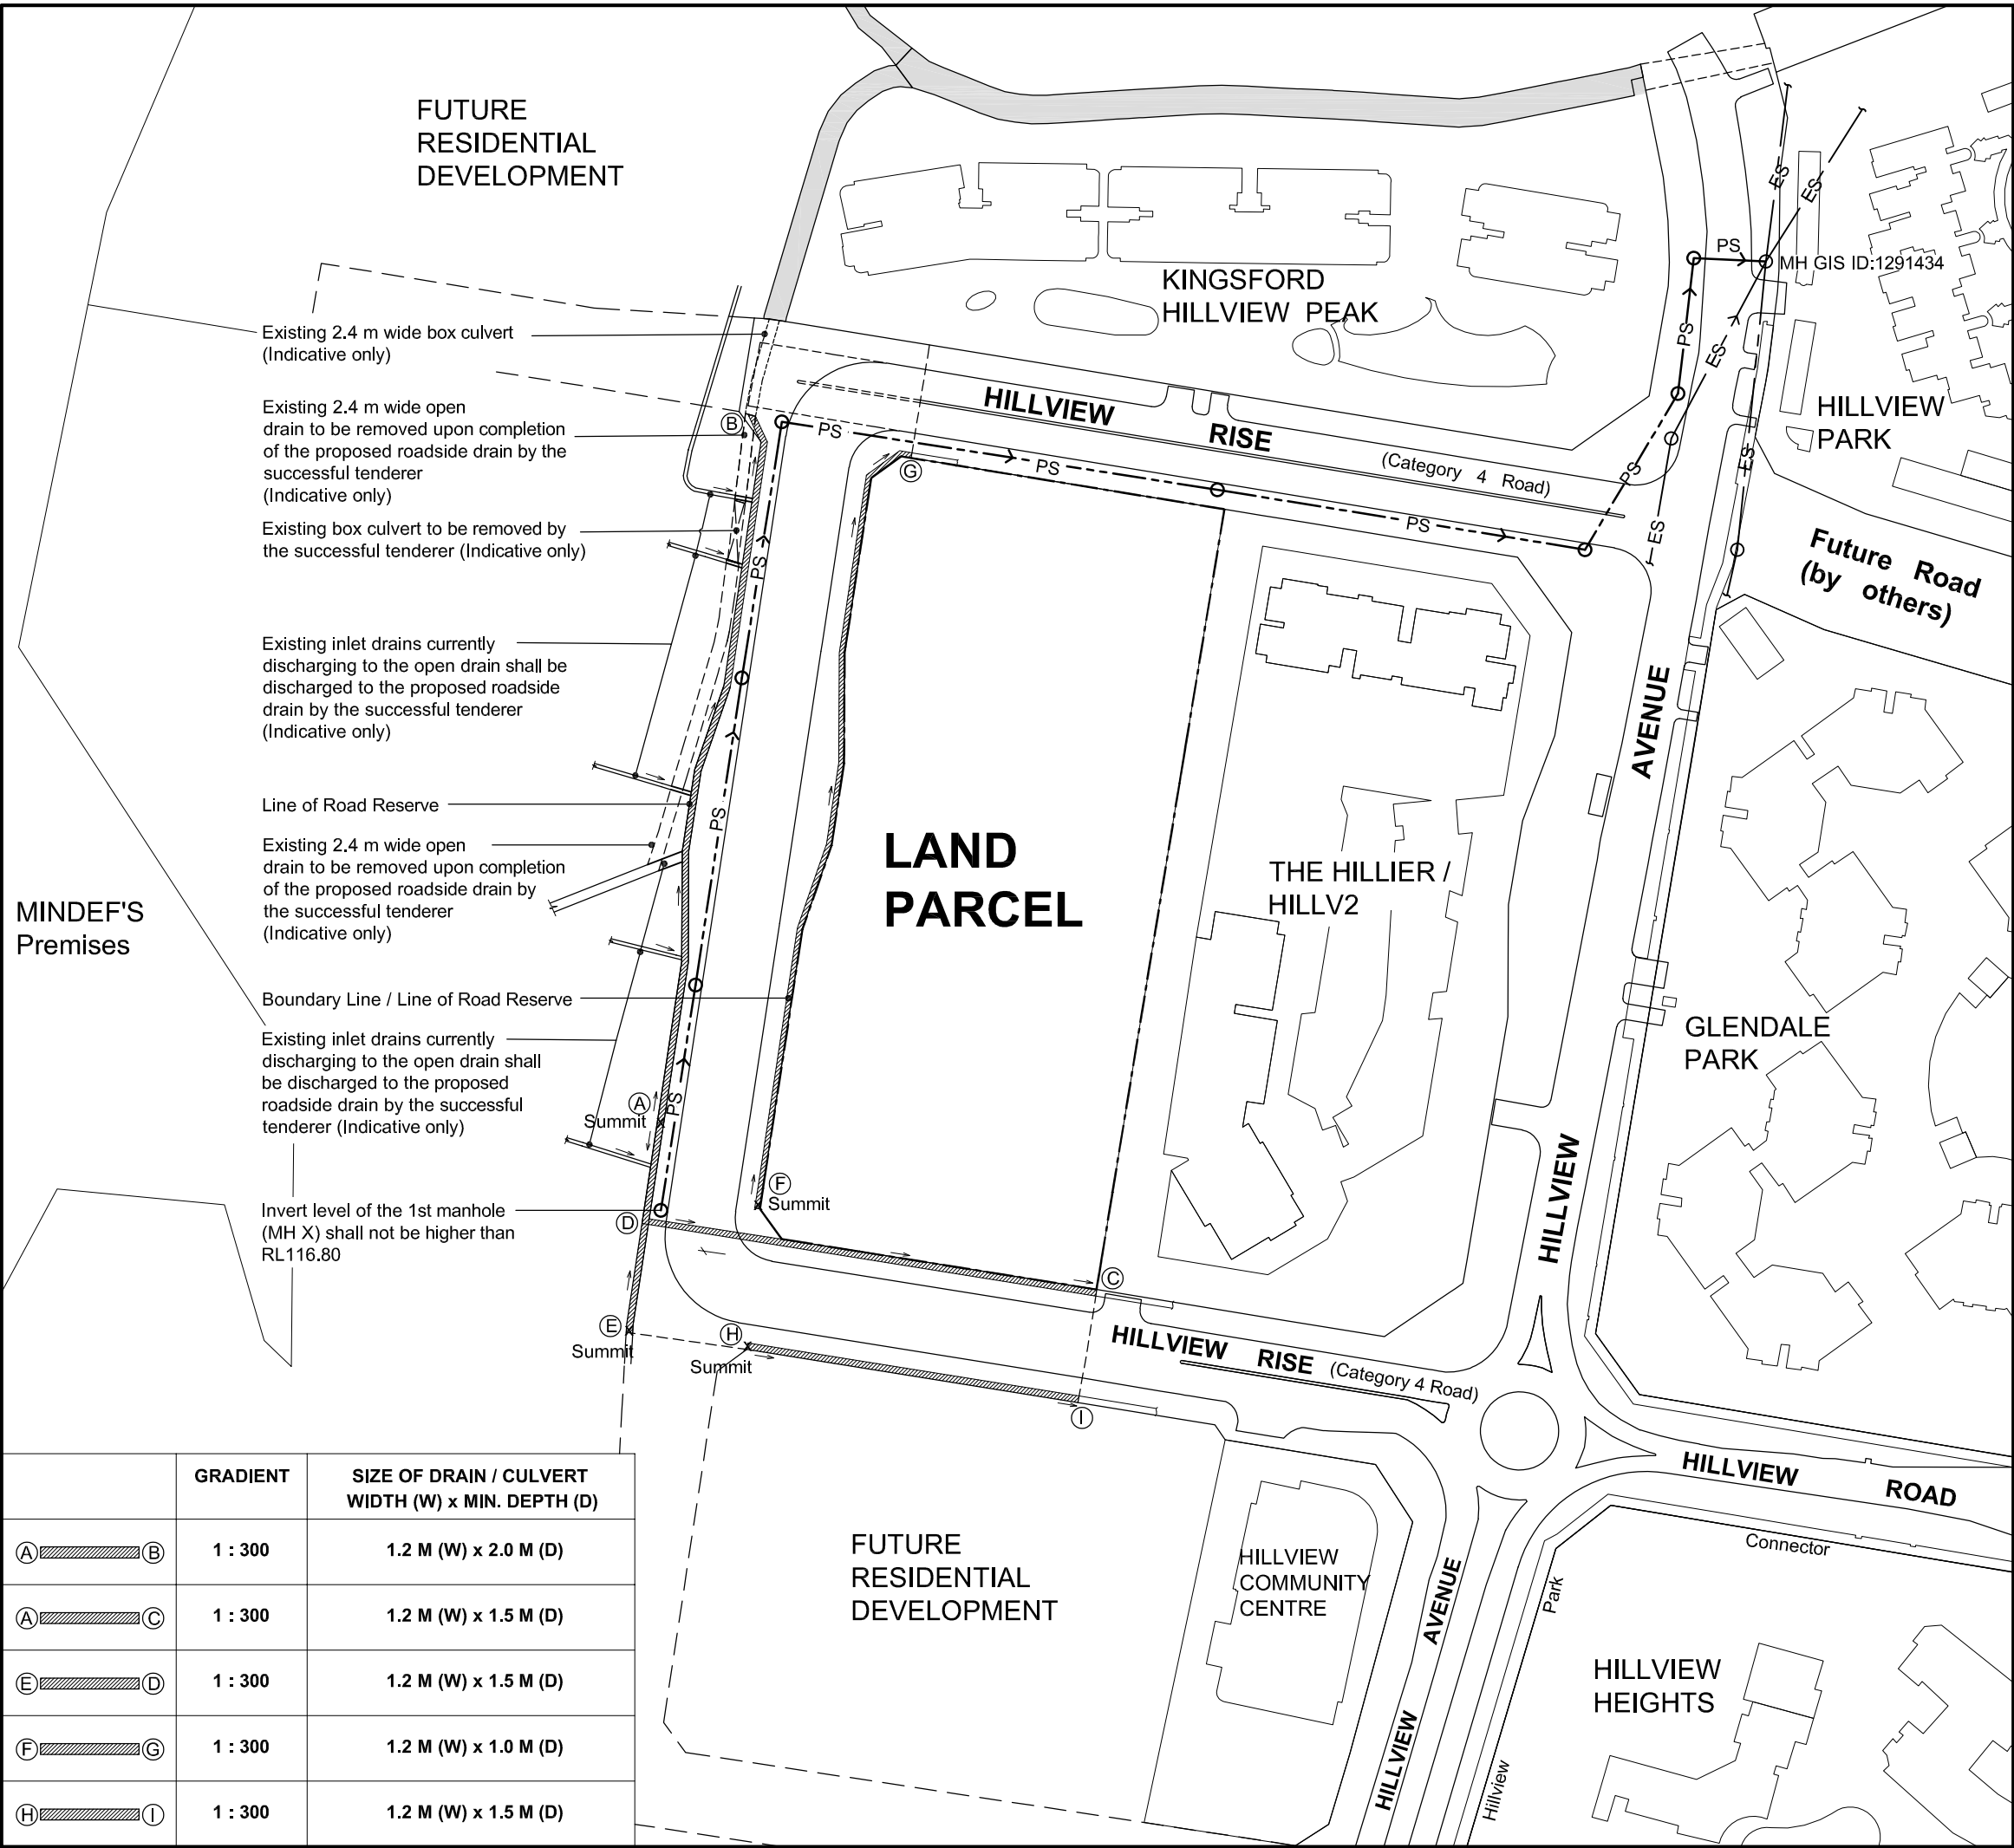


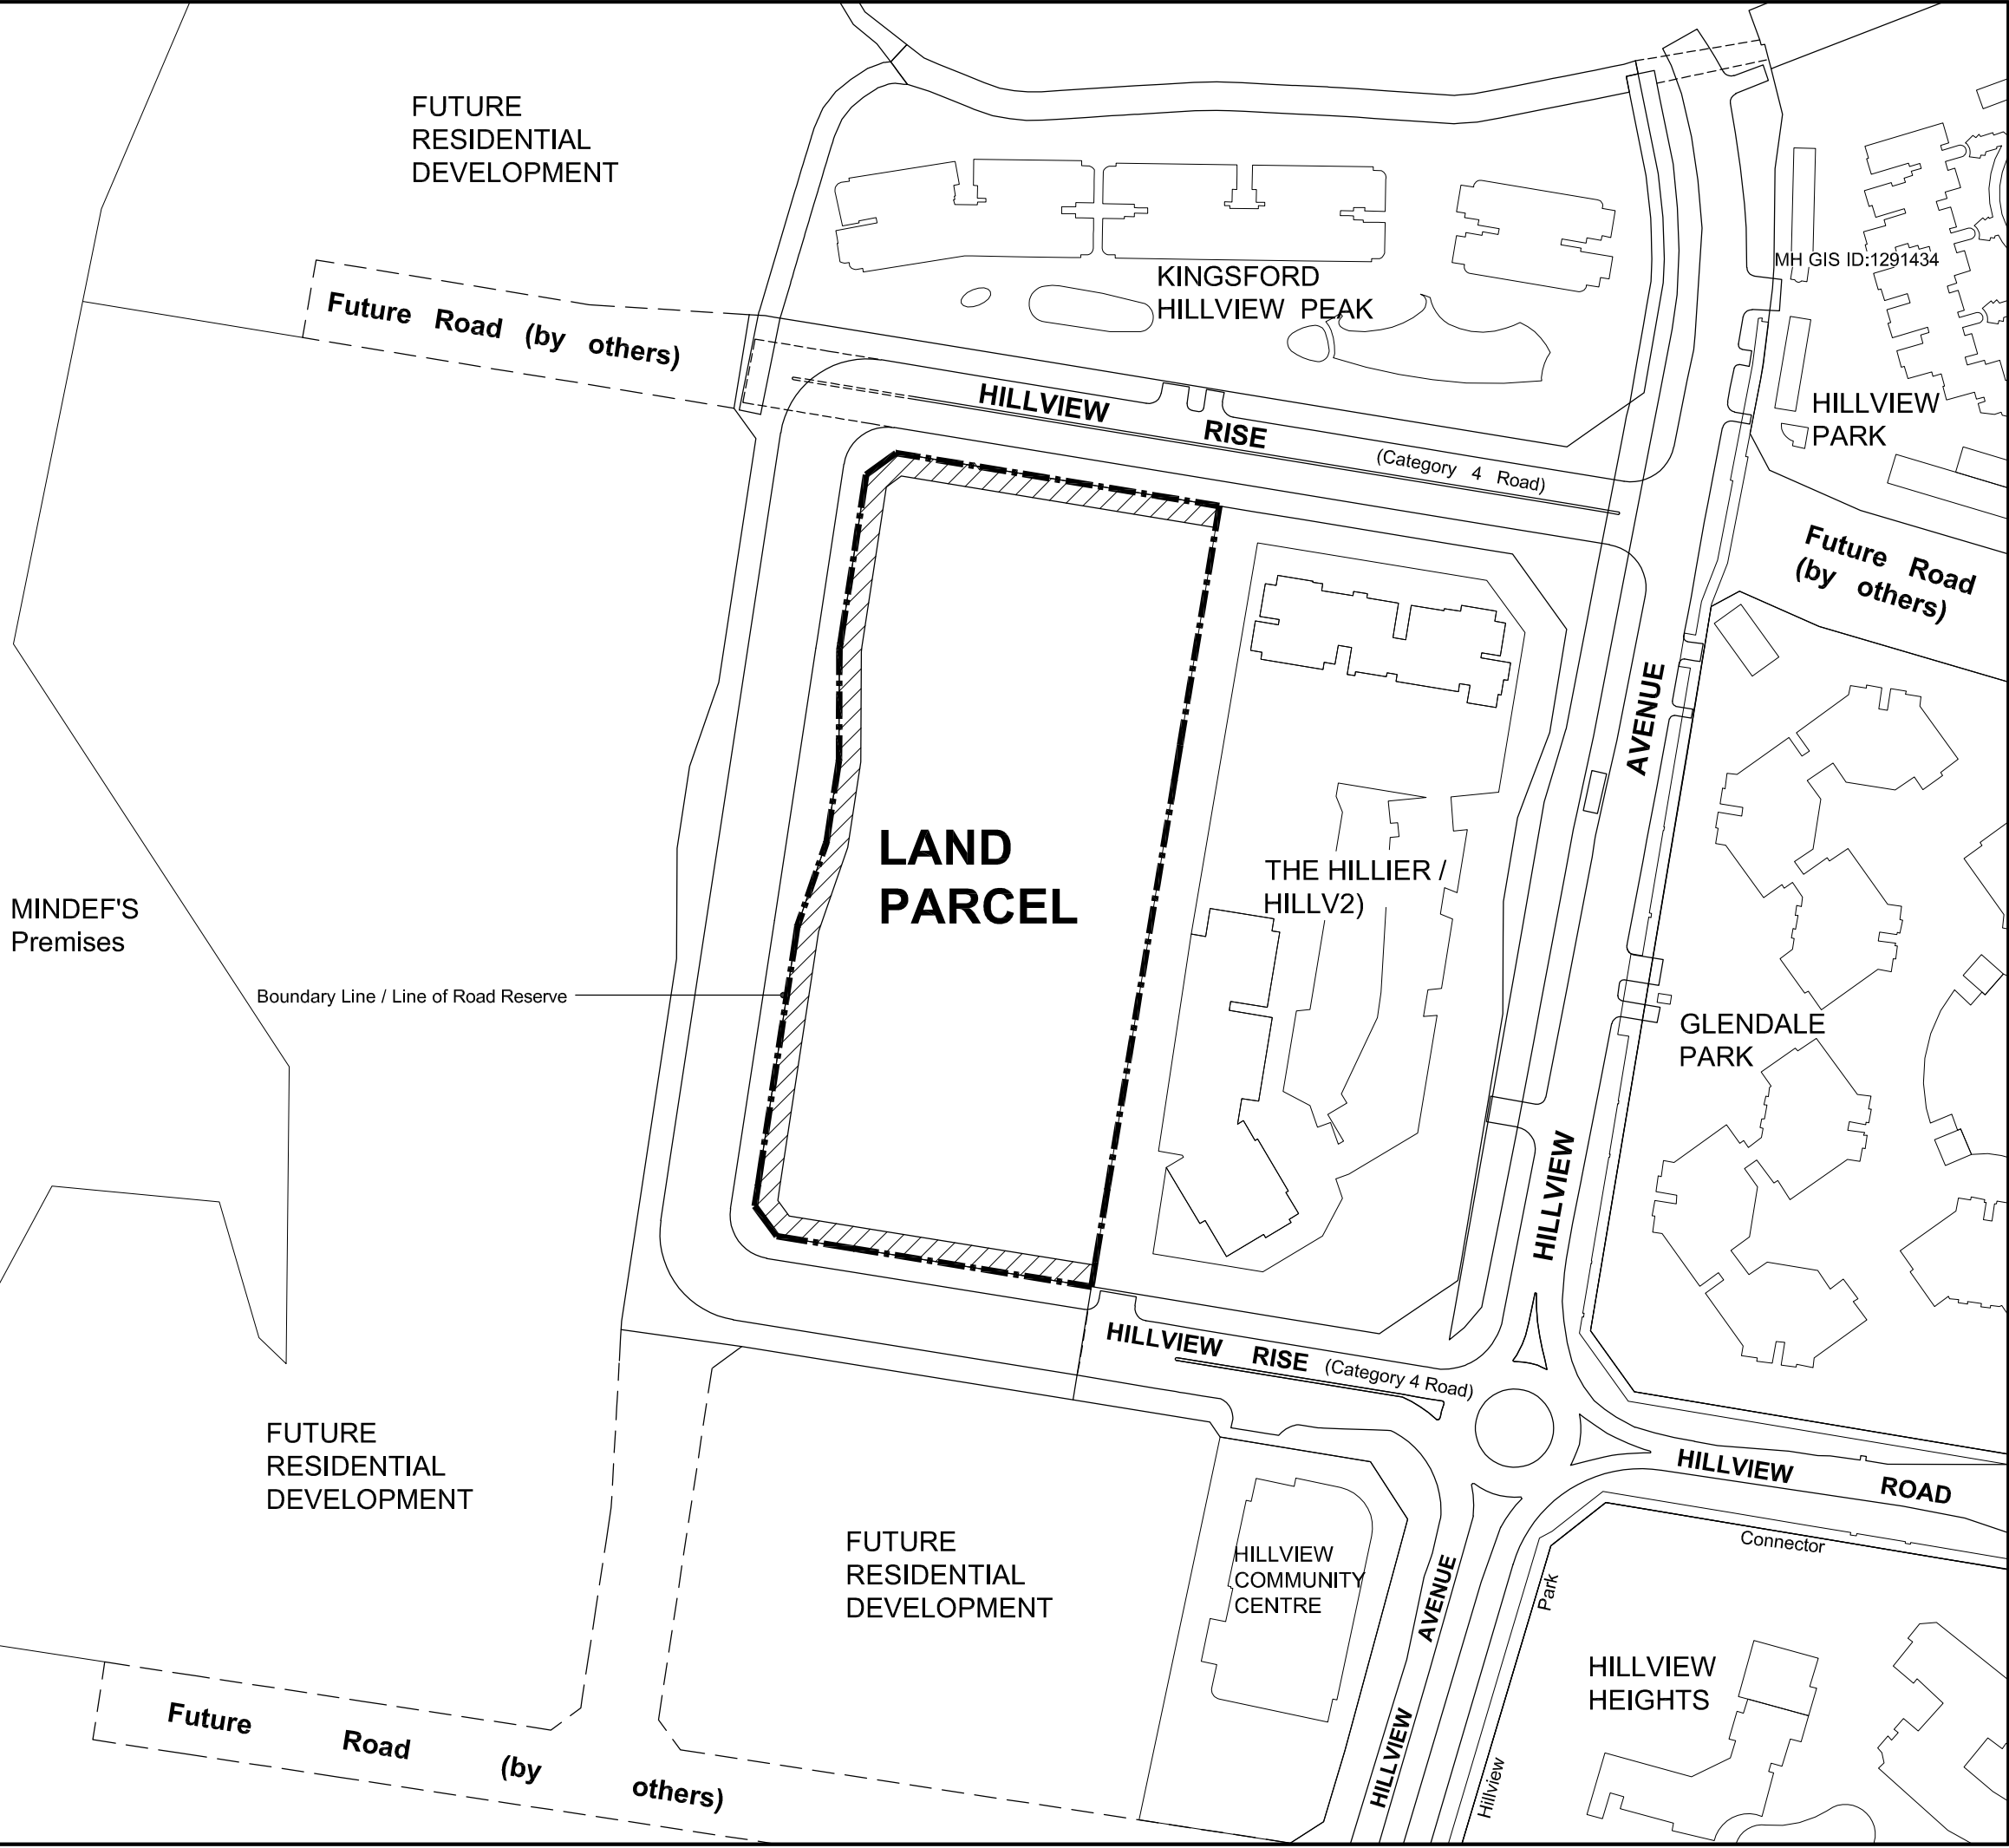


DEVELOPMENT AT HILLVIEW RISE

LAND PARCEL

VISUAL CONTROL PLAN

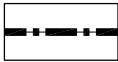

Boundary Line

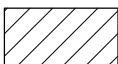

Views towards MINDEF's premises along these elevations exceeding the height of 60m AMSL are subject to visual control requirements

NOTES :

The Control Plan of the proposed development is intended as a guide on the requirements of the Urban Redevelopment Authority.

The successful tenderer shall confirm and comply with the requirements of the relevant Competent Authorities before submission of plans for formal consideration.

The Control Plan is to be read in conjunction with the Conditions of Tender and Technical Conditions of Tender.

All site areas are estimated and location of existing structures are indicative only and are subject to final survey.

SCALE: 1:1500

0 15 30 45 60 m



UR URBAN
REDEVELOPMENT
AUTHORITY

To make Singapore a great city to live, work and play