


URBAN DESIGN GUIDELINES FOR JURONG GATEWAY (JURONG EAST PLANNING AREA)

URBAN DESIGN PLAN
- ELEVATED PEDESTRIAN NETWORK & ACTIVITY GENERATING USES

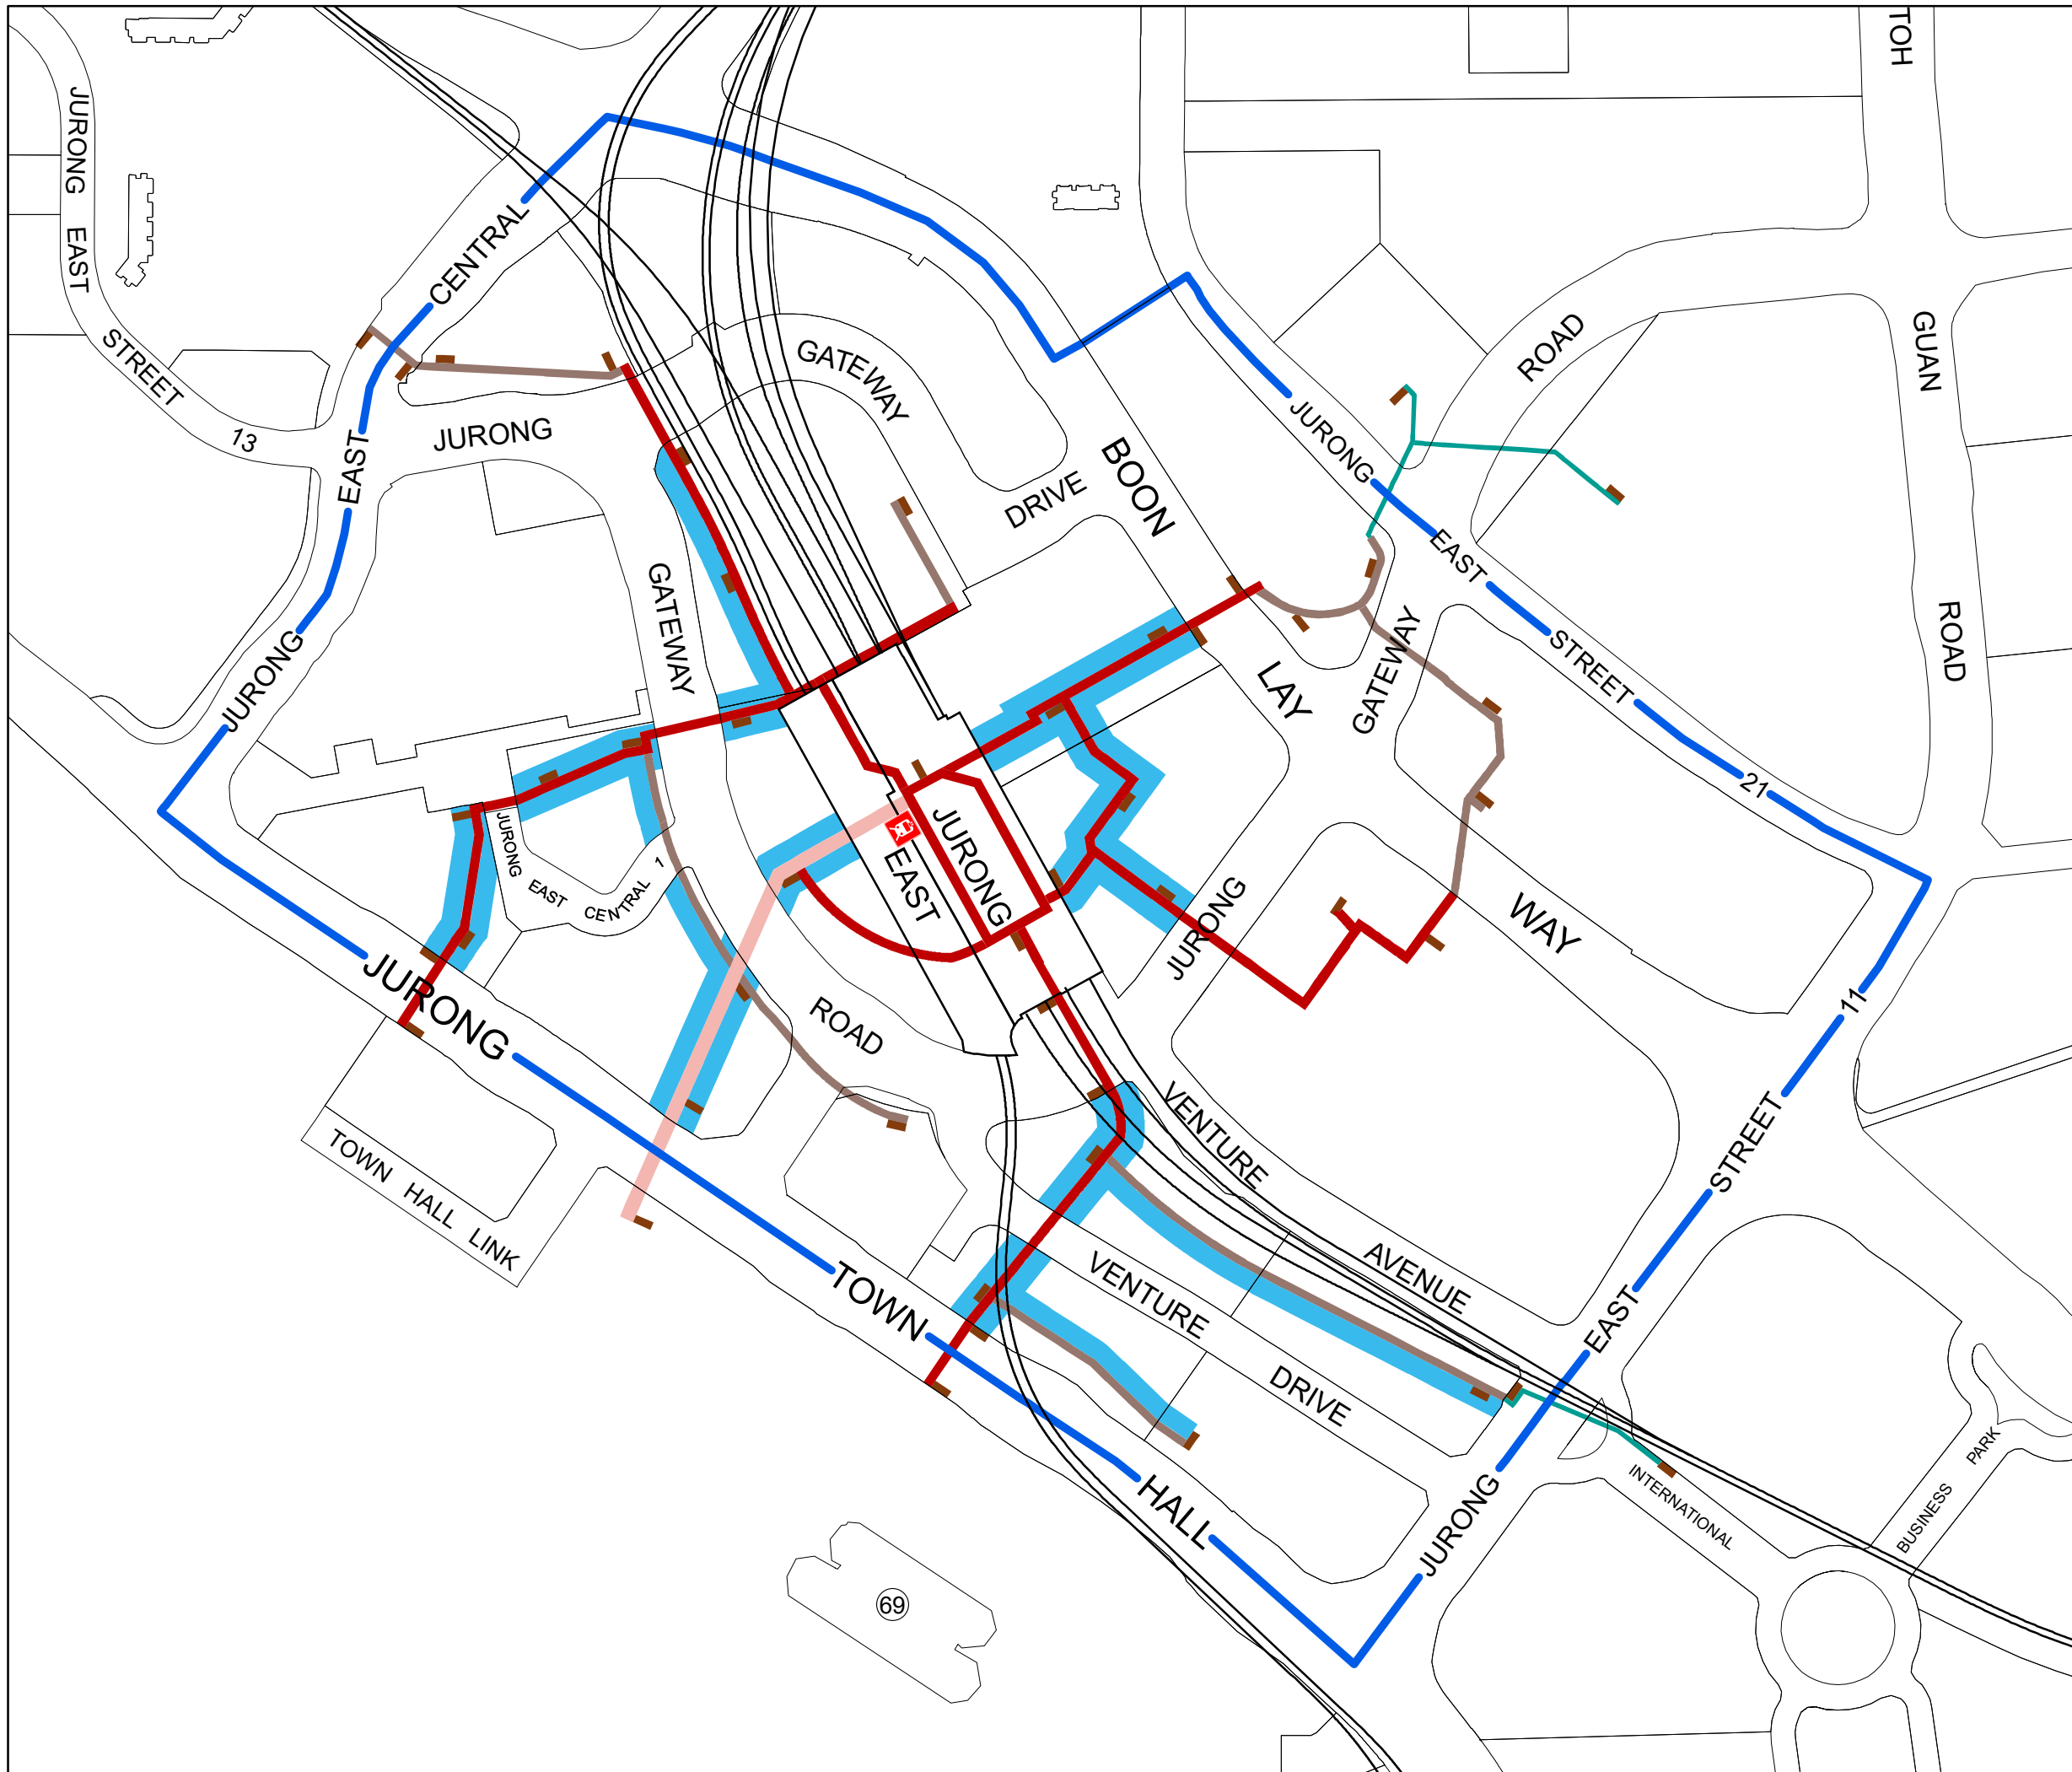

LEGEND

- AREA WITH URBAN DESIGN GUIDELINES AND PLANS
- ① MONUMENT
- PEDESTRIAN NETWORK**
- 9M WIDE ELEVATED PEDESTRIAN LINK / PEDESTRIAN OVERHEAD BRIDGE
- 6M WIDE ELEVATED PEDESTRIAN LINK / PEDESTRIAN OVERHEAD BRIDGE
- 5M WIDE ELEVATED PEDESTRIAN LINK / PEDESTRIAN OVERHEAD BRIDGE
- 3M WIDE ELEVATED PEDESTRIAN LINK / PEDESTRIAN OVERHEAD BRIDGE
- ACTIVITY GENERATING USES
- VERTICAL PEDESTRIAN CIRCULATION

LIST OF GAZETTED NATIONAL MONUMENT

- 69 JURONG TOWN HALL

SCALE : 1:4000 @A3



DRWG NO : UDW/2019/003

DATE : OCT 2019

GROUP : AUDG



To make Singapore a great city to live, work and play