


Sample drawing

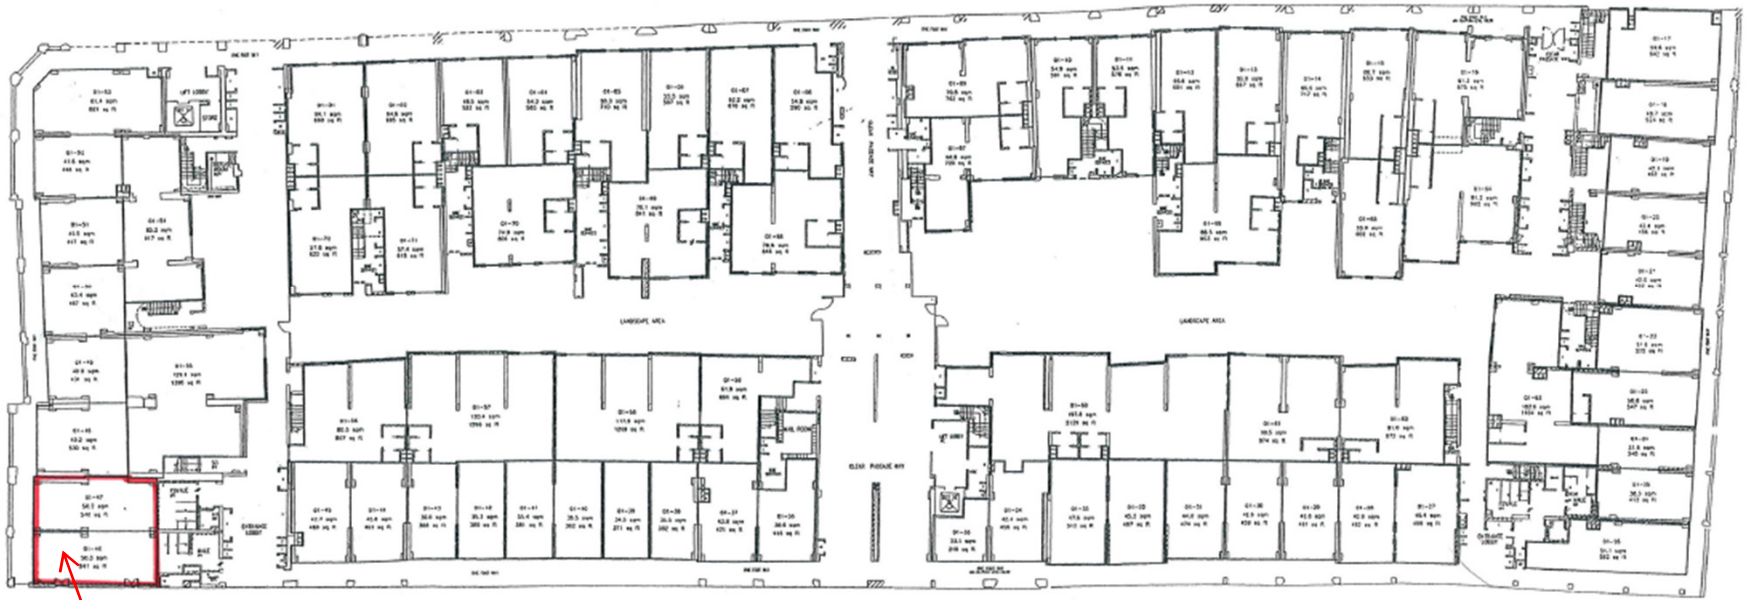

Subject premise #01-XX & #01-XX

XXX XXXX Road

1ST STOREY PLAN