
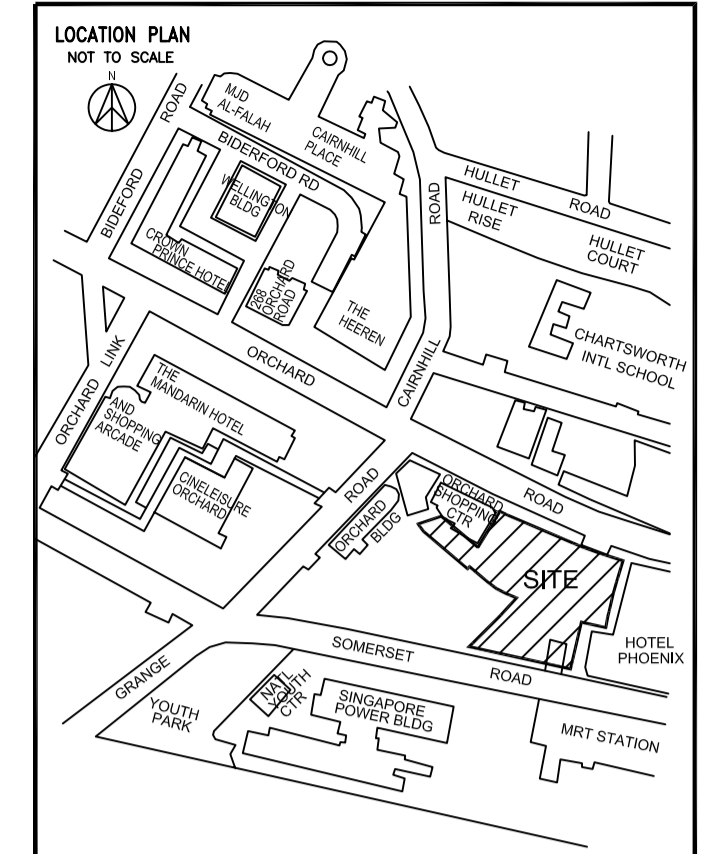



NO.	TREE NAME	GIRTH	HEIGHT
T1	YELLOW FLAME	1.0m	13.0m
T2	YELLOW FLAME	1.4m	13.0m
T3	YELLOW FLAME	1.3m	13.0m
T4	YELLOW FLAME	1.5m	14.0m
T5	SEALING WAX PALM	0.1m	5.0m
T6	ANGSANA TREE	2.6m	15.0m
T7	ANGSANA TREE	2.6m	15.0m
T8	ANGSANA TREE	1.5m	12.0m
T9	ANGSANA TREE	1.0m	13.0m
T10	ANGSANA TREE	2.0m	14.0m
T11	ANGSANA TREE	2.5m	14.0m
T12	ANGSANA TREE	2.2m	13.0m
T13	ANGSANA TREE	2.8m	14.0m
T14	ANGSANA TREE	2.6m	14.0m
T15	ANGSANA TREE	2.6m	14.0m
T16	ANGSANA TREE	3.0m	15.0m
T17	ANGSANA TREE	2.0m	13.0m
T18	ANGSANA TREE	2.0m	12.0m
T19	ANGSANA TREE	1.0m	7.0m
T20	FUJI FAN PALM	0m	0m
T21	MACARTHUR PALM	0m	0m
T22	FRANGIPANI	0.1m	0m
T23	FRANGIPANI	0.2m	0m
T24	FRANGIPANI	0.15m	0m
T25	FRANGIPANI	0.17m	0m
T26	FRANGIPANI	0.16m	0m
T27	FRANGIPANI	0.11m	0m
T28	FRANGIPANI	0.15m	0m
T29	FRANGIPANI	0.16m	0m
T30	FRANGIPANI	1.2m	0m
T31	FRANGIPANI	1.2m	0m
T32	ANGSANA TREE	2.6m	15.0m

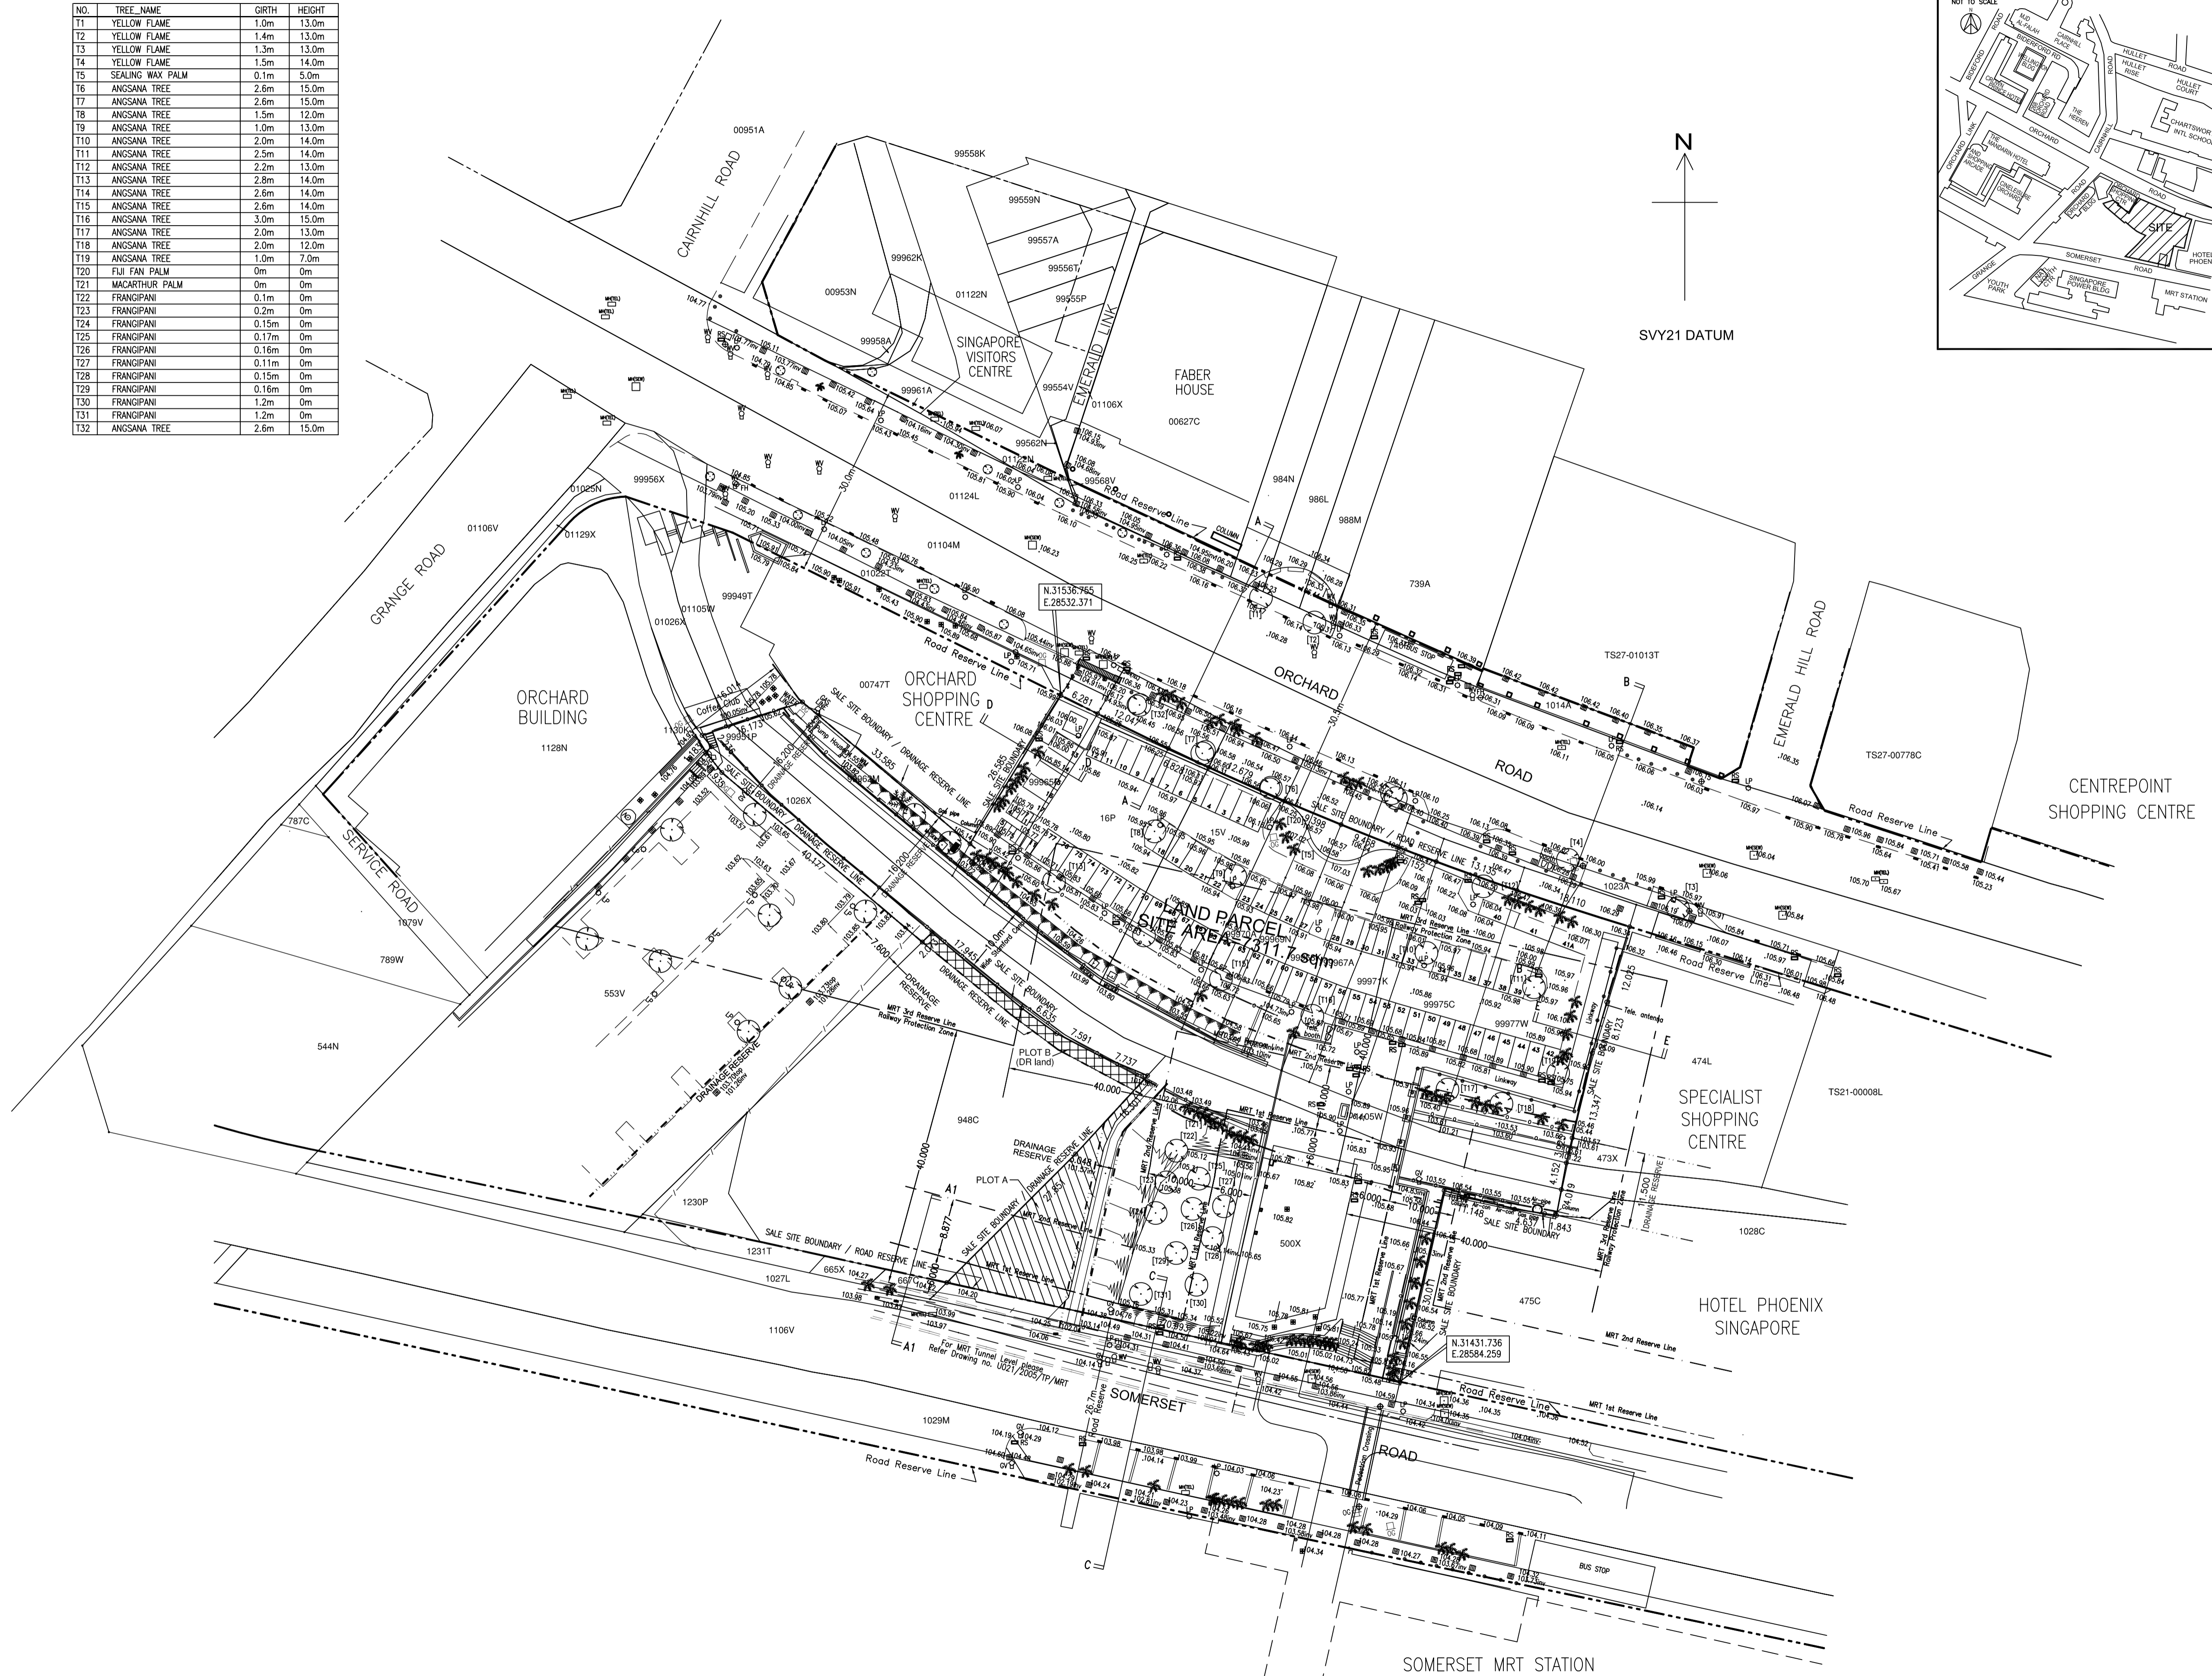

- LEGEND**
- Note :
- Boundaries lot shown hereon are supply from SLA
 - Existing boundaries information obtained from Road Line Plan dated 13-12-2005
 - Boundaries and areas shown hereon are provisional and subject to alteration on final survey
 - Bench Mark Datum (MSL +100.00 metres). Initial BM based on Government PLBM 845 RL-109.646
 - Information shown hereon are correct at the time of survey and any discrepancies to be notified.
6. Legend :-
- BM - denotes Bench Mark
 - TBM - denotes Temporary Bench Mark
 - RL - denotes Reduced Level
 - SL - denotes Spot Light
 - EB - denotes Electric Box
 - ES - denotes Electric Substation
 - RS - denotes Road Sign
 - SB - denotes Sign Board
 - TL - denotes Traffic Light
 - EP - denotes Electric Post
 - LP - denotes Lamp Post
 - FH - denotes Fire Hydrant
 - GV - denotes Gas Valve
 - WV - denotes Water Valve
 - CD - denotes Concrete Drain
 - SD - denotes Sump Drain
 - IG - denotes Iron Grating
 - PW - denotes Parapet Wall
 - RW - denotes Retaining Wall
 - CJ - denotes Cable Joint Indicator
 - IC - denotes Inspection Chamber
 - MH(SEW) - denotes Sewer Manhole
 - MH(TEL) - denotes Telecom Manhole
 - MH(DR) - denotes Drain Manhole
 - MH(NW) - denotes New Water Manhole
 - PUB/WD - denotes PUB Water Department
 - T - denotes Tree
 - G - denotes Girth
 - H - denotes Height
 - S - denotes Spread
 - BSM - denotes Blind Spot Mirror
 - denotes Fencing
 - denotes Road Reserve Line
 - denotes Drainage Reserve Line
 - denotes MRT Reserve Line
 - denotes Sale Site Boundary
 - denotes Station
 - denotes Bollard
 - denotes Palm Tree
 - denotes Tree
 - denotes Iron Grating
 - denotes Surveillance Camera
 - denotes Slope Symbol
 - denotes Rolling Symbol

Rev.	Amendments	Date
DATE : 21-3-2006	JOB NO. : U021/2005	
Registered Surveyor		
LEW REGISTERED SURVEYOR 71 BUKIT BATOK CRESCENT #11-02 PRESTIGE CENTRE SINGAPORE 658071 TEL : 68997971, FAX : 68997972		
 LEW TEK FART B. App. Sc. in Land Surveying (RMU, Aust.) Post Dip. Survey Practice (QUT, Aust.) Licensed Surveyor (Queensland, Aust.) Registered Surveyor (Singapore) MS (Australia, MSSV)		
Project title PROPOSED URA SALE SITE FOR LOTS 15V(PT), 16P(PT), 99965P(PT), 99967A(PT), 99968K(PT), 99969N(PT), 99970A(PT), 99971K, 99975C, 99977W, 99951P(PT), 99962M(PT), 1105W(PT), 1026X(PT), 553V(PT) & 500X(PT) TS 21 AT ORCHARD ROAD / SOMERSET ROAD		
Drawing title PLANIMETRIC SURVEY PLAN		
Filename U021-TOPO.DWG Scale 1 : 500 Sheet 1 of 3		
Drawing no. U021/2005/TP/1		Rev.