

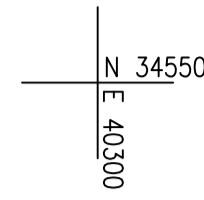
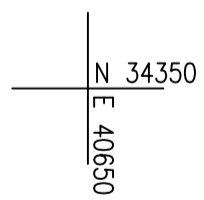
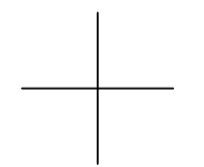


Lot No.	On Plan	Here Subdivided Into Lots
10179W	39279	10520M & 10521W

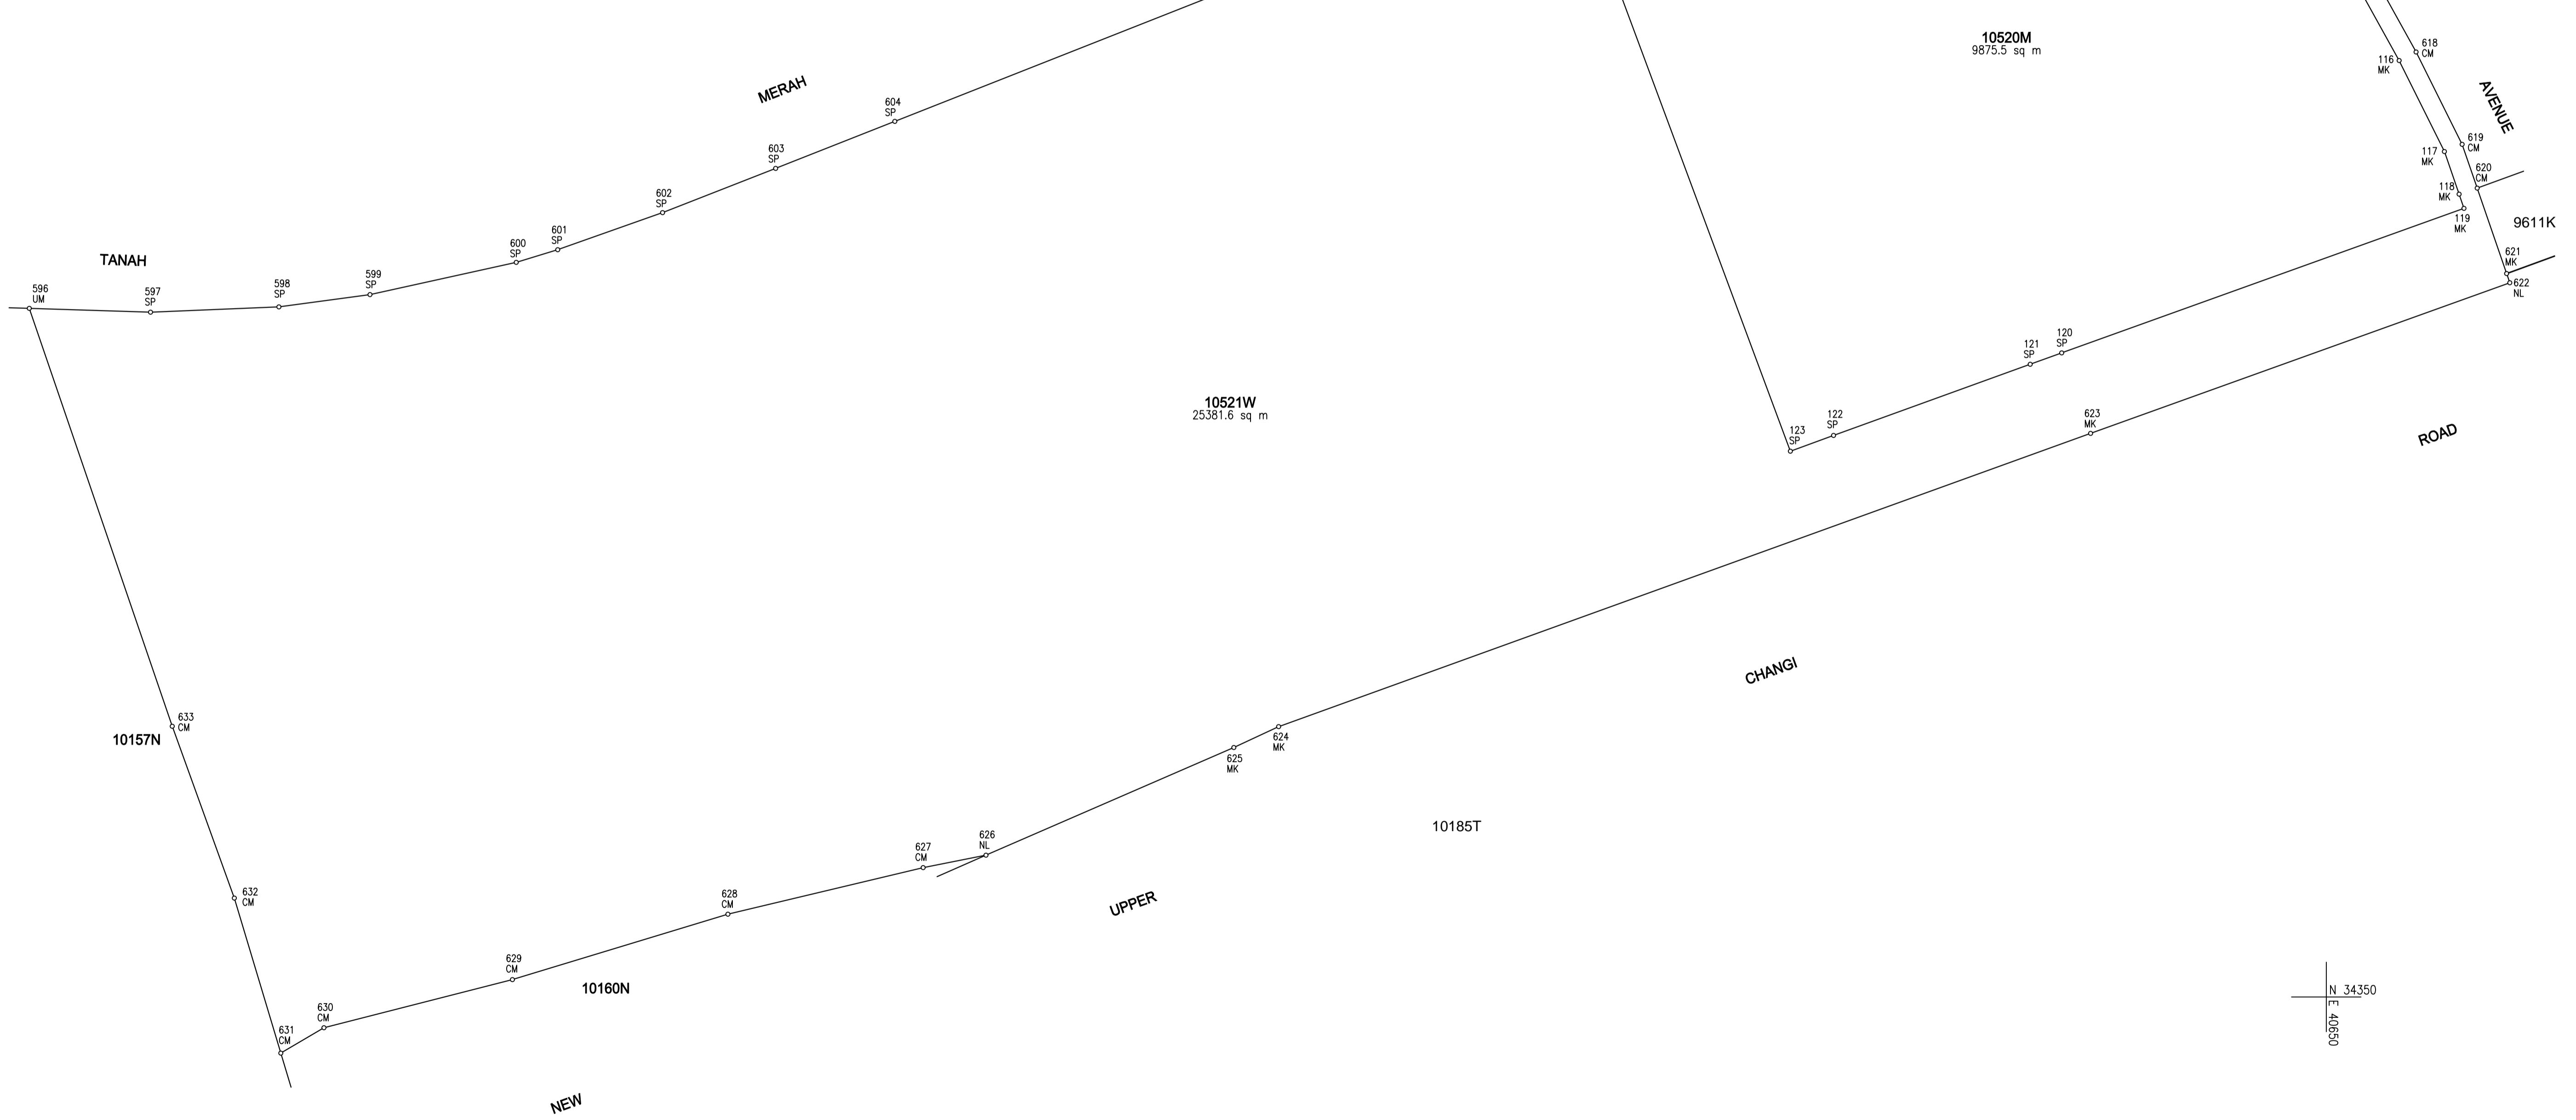

Stn No.	Northing	Easting
101	34515.081	40540.713
102	34518.540	40546.689
103	34522.950	40554.076
104	34527.992	40561.518
105	34533.477	40569.351
106	34538.809	40576.617
107	34543.959	40583.158
108	34549.678	40590.617
109	34561.609	40605.159
110	34560.973	40611.030
111	34558.906	40612.568
112	34547.213	40621.233
113	34531.013	40632.472
114	34514.457	40643.174
115	34497.564	40653.329
116	34484.671	40660.474
117	34471.588	40666.989
118	34465.453	40669.104
119	34463.415	40669.806
120	34442.629	40611.931
121	34440.994	40607.402
122	34430.760	40579.122
123	34428.486	40572.907
596	34449.028	40319.581
597	34448.483	40337.023
598	34449.242	40355.481
599	34451.011	40368.592
600	34455.642	40389.626
601	34457.470	40395.589
602	34462.801	40410.673
603	34469.165	40426.941
604	34475.921	40444.079
605	34503.298	40513.477
606	34511.544	40533.273
607	34514.296	40538.924
608	34524.679	40556.323
609	34532.382	40567.458
610	34541.043	40579.273
612	34561.659	40605.219
613	34560.594	40614.657
614	34548.738	40623.469
615	34532.474	40634.759
616	34515.849	40645.512
617	34498.883	40655.717
618	34485.903	40662.915
619	34472.618	40669.534
620	34466.323	40671.705
621	34454.033	40675.943
622	34452.714	40676.398
623	34431.057	40616.099
624	34388.876	40489.292
625	34385.876	40482.845
626	34370.394	40457.191
627	34368.603	40448.161
628	34361.907	40420.074
629	34352.501	40389.071
630	34345.575	40361.963
631	34341.926	40355.759
632	34364.227	40349.068
633	34388.937	40340.140

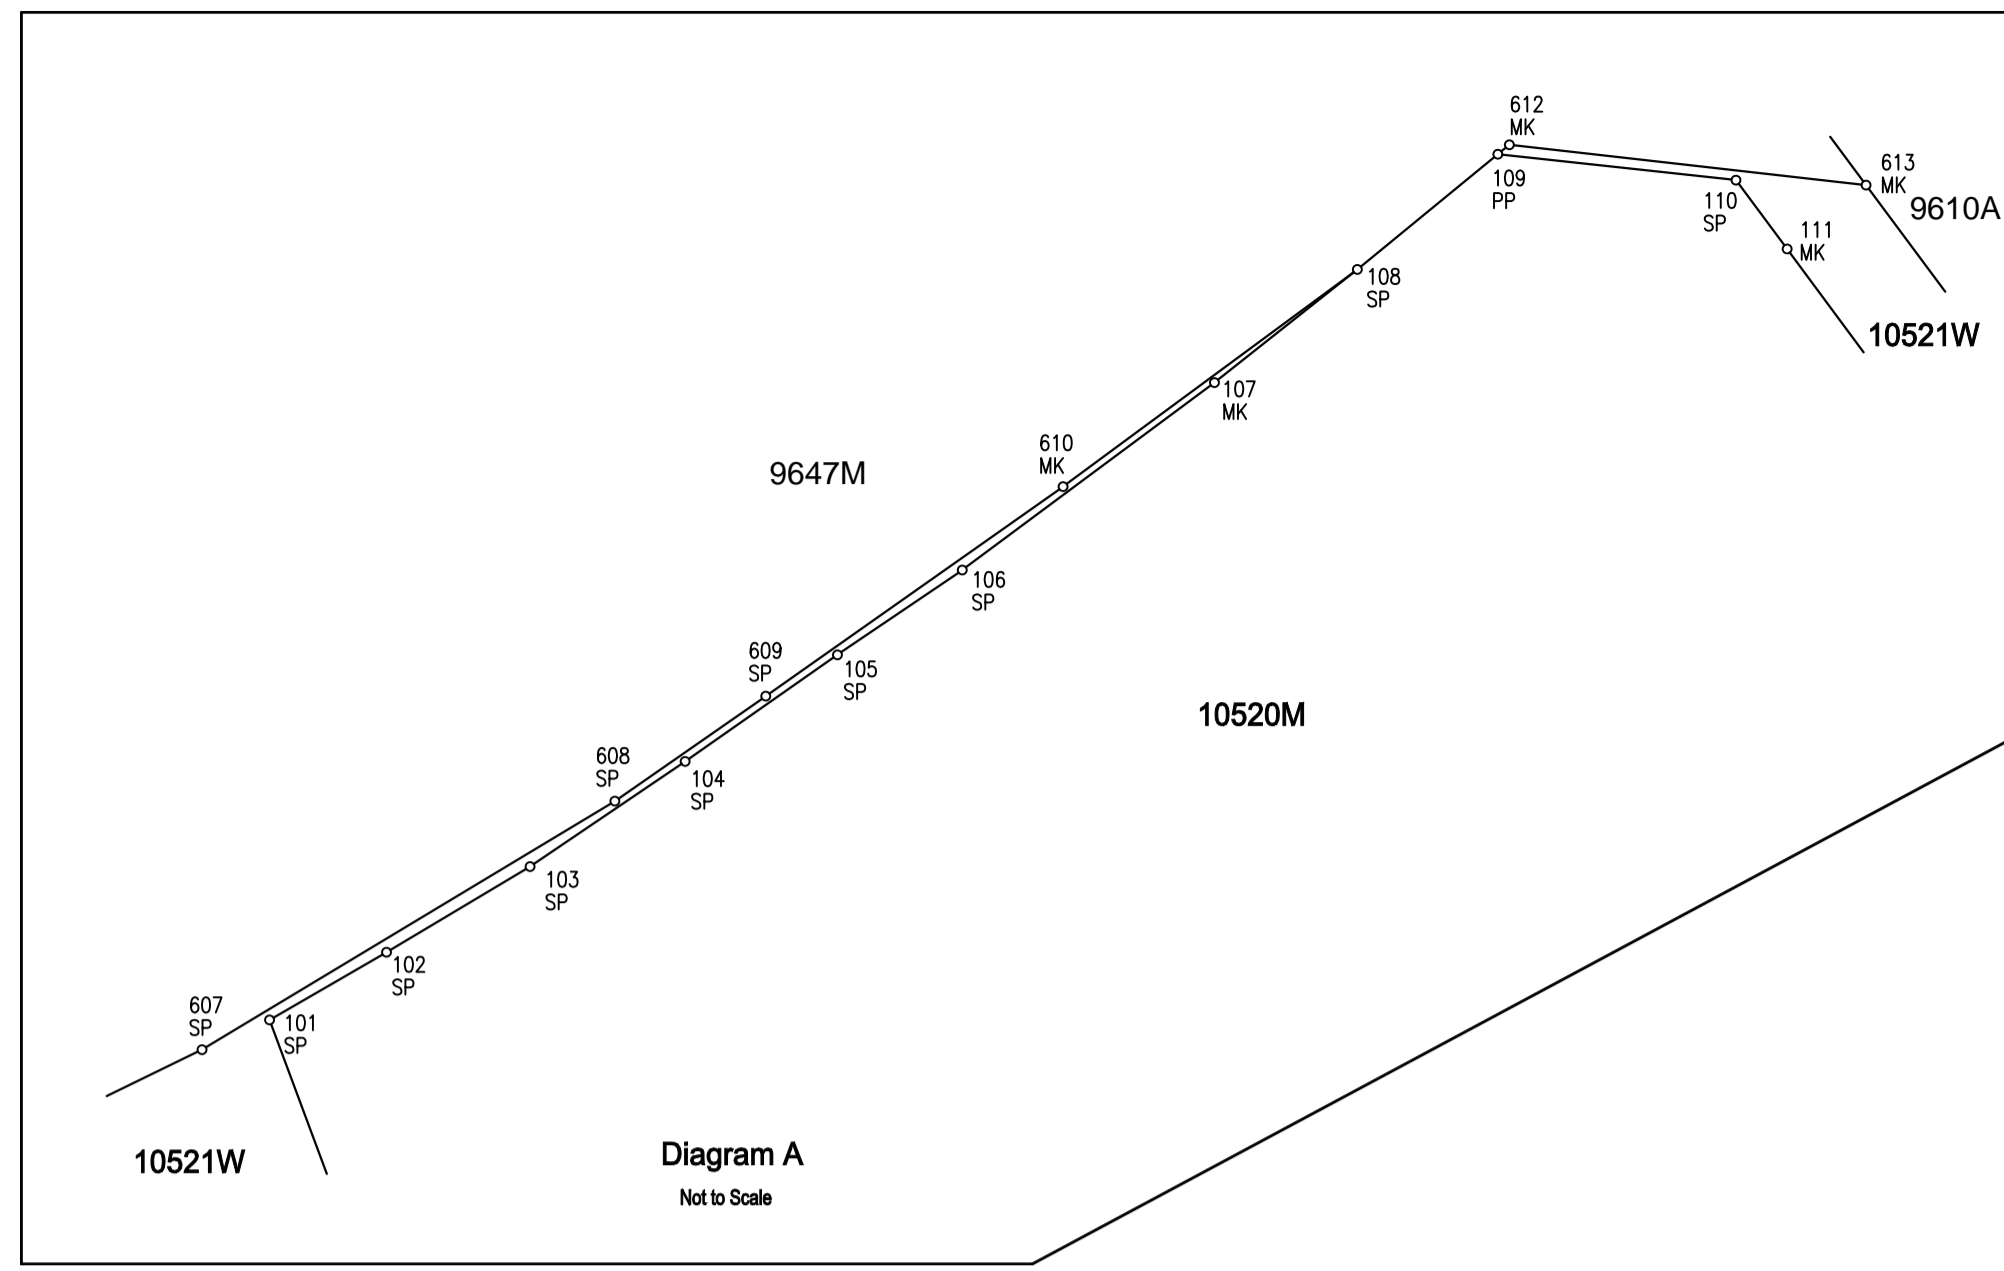

All Co-ordinates shown are based on SVY21 Datum	Drawn By <i>Tian Jie</i> 13.11.2007	I, Thiong Thian Kee, a surveyor registered under the Land Surveyors Act (Cap.156), certify that this document has been prepared by me or under my immediate supervision, in accordance with the Boundaries and Survey Maps (Conduct of Cadastral Surveys) Rules 2005 (G.N. No. S 155/2005).	Approved Soh Kheng Peng Chief Surveyor (Digitally Signed)	
Surveyed By Wong Toon Chye 16.11.2007	Examined By <i>Jessie Mah</i> 13.11.2007			
Compiled From	SVY 5346-2007	13.11.2007		
Sketch Plan : SK81611-001 to SK81611-004	Scale 1 : 500	Registered Surveyor (Digitally Signed)		
Plan : PLAN (22A) IN SLA\RS\51.18.479				
Cadastral Map : 1721		MUKIM NO. 27	81611	