


Figure 4 : Elements of the Shophouse Facade

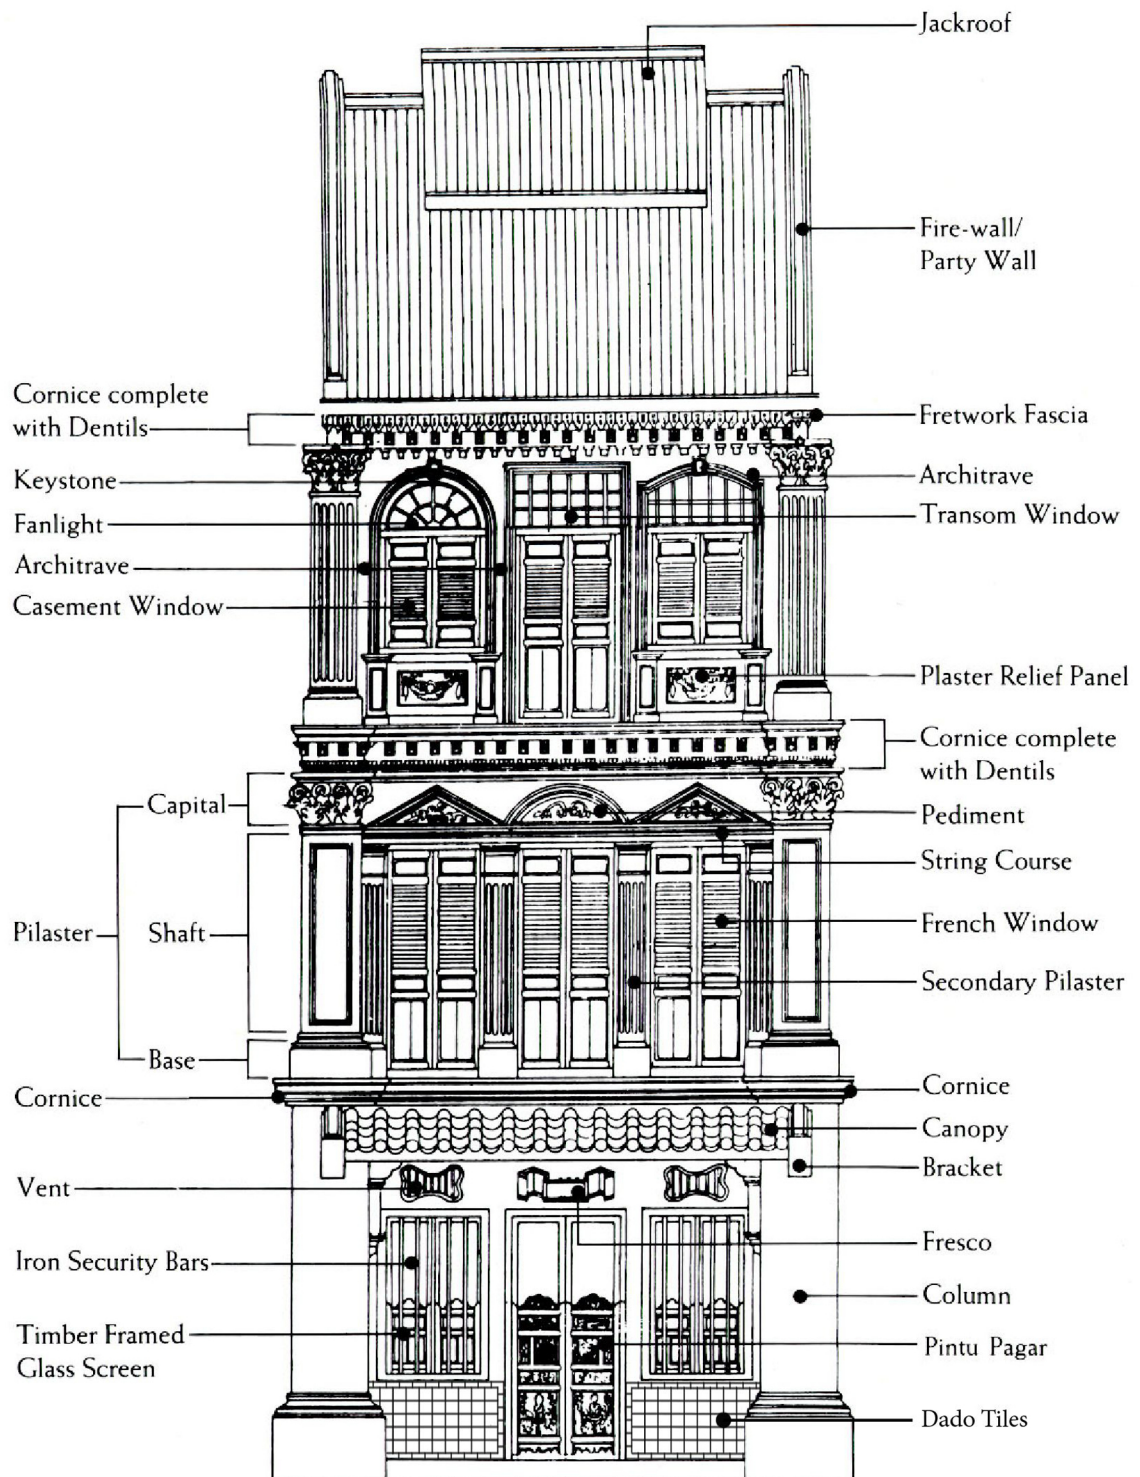

This is not a actual facade. It is drawn with the purpose of explaining what are the common architectural elements that can be found in shophouse facades.