
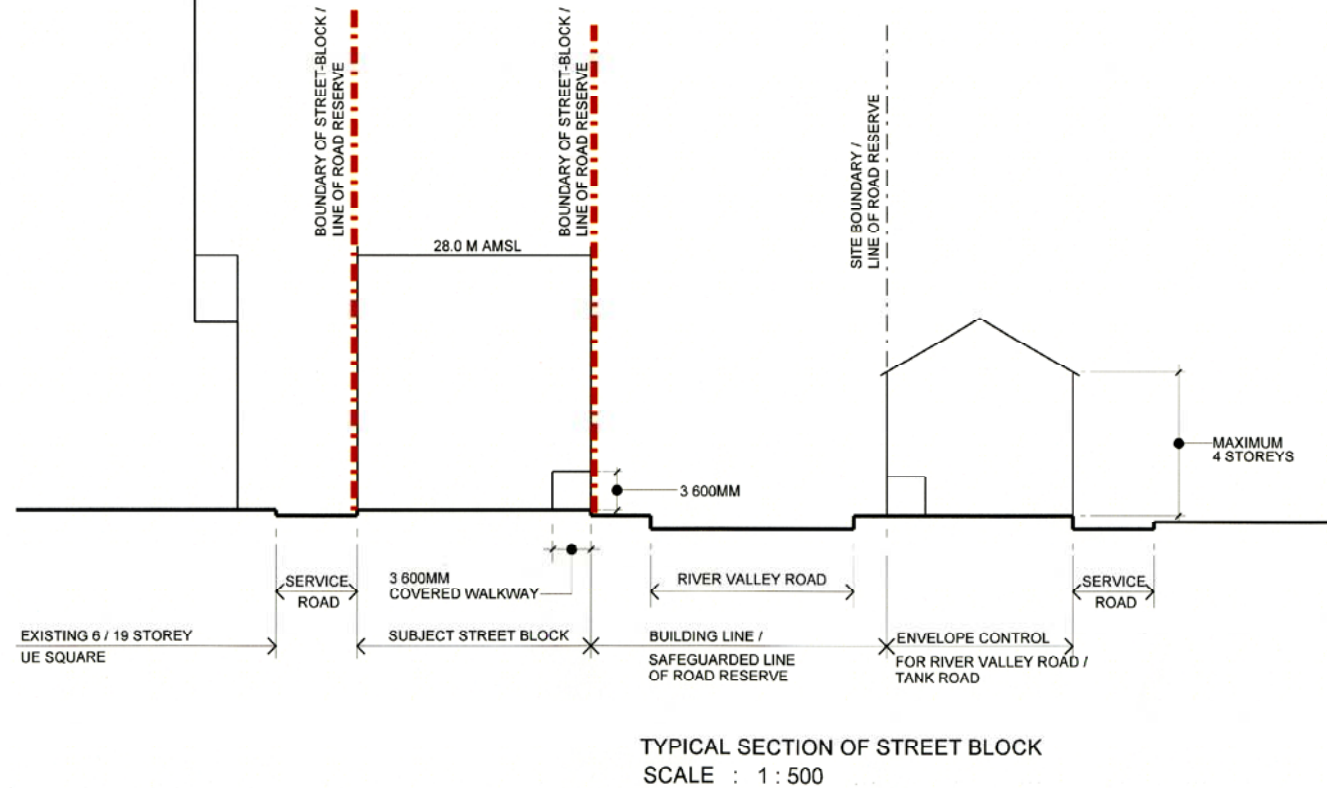


URA / CUD PLAN  
RELEASE 1 / 2008E

STREET BLOCK PLAN FOR  
219, 221, 223, 225, 227, 229,  
231 & 233 RIVER VALLEY ROAD

 BOUNDARY OF STREET-BLOCK /  
LINES OF ROAD RESERVE

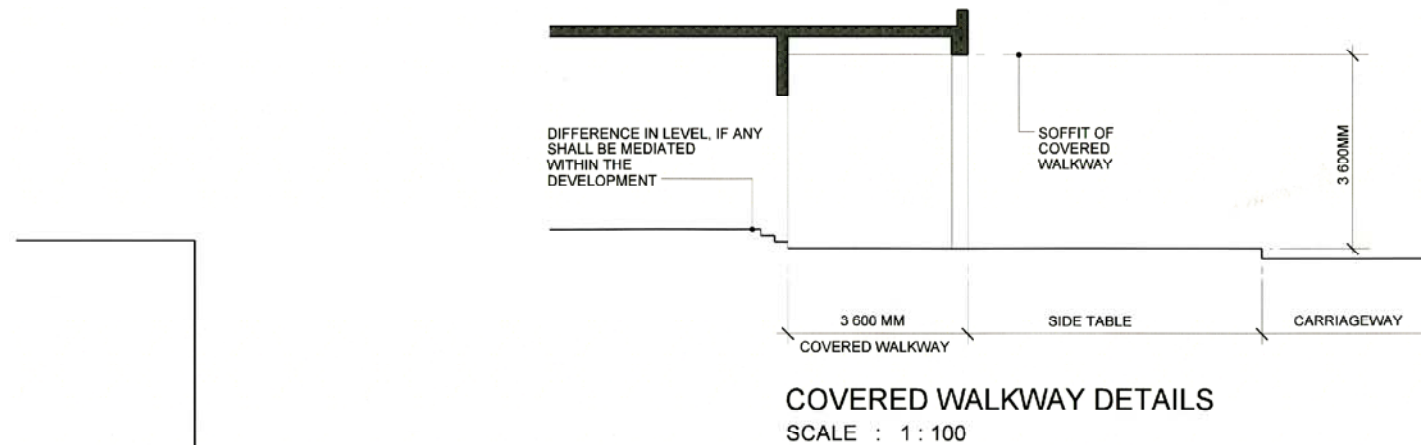

PLAN REF : URA/CUD PLAN RELEASE 1 / 2008E

PLANNING AREA : SINGAPORE RIVER

DIVISION : C & UD

 URBAN  
REDEVELOPMENT  
AUTHORITY

To make Singapore a great city to live, work and play in