

ELEVATED LINKS UP TO 30M DEPTH ALLOWED OVER MINOR PUBLIC / PRIVATE ROAD OR OVER **COMMON BOUNDARY BETWEEN BUILDINGS** 


DRAWING TITLE


PEDESRIAN NETWORK -**ELEVATED LINKS** 

DIVISION : CUDG


PREPARED BY : TO / MAHAT


CHECKED BY : EA / THAM CHENG-E

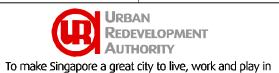

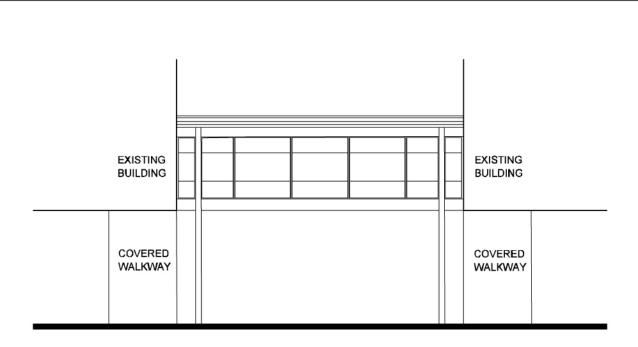

## **ELEVATION FROM ORCHARD / SCOTTS ROADS**

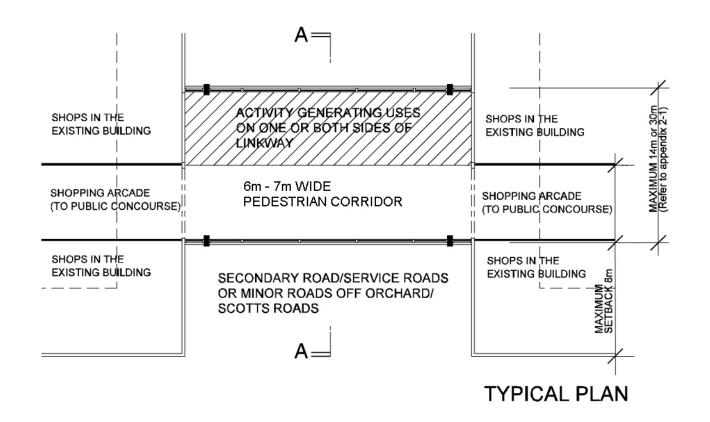

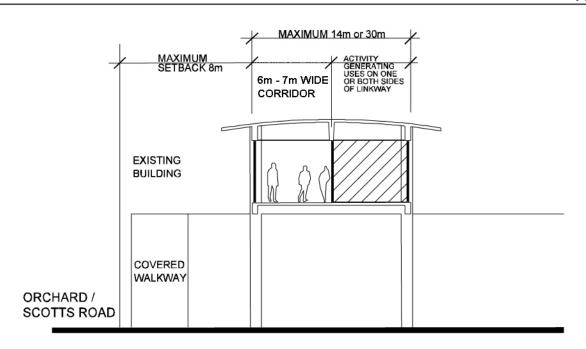

**SECTION A-A** 

ORCHARD PLANNING AREA

ELEVATED LINK - PLAN, SECTION & ELEVATION

SCALE : 1 : 200 0M 10M

DRWG NO:

DATE : JULY 2010

DIVISION : CUDG

PREPARED BY : CHECKED BY :
TO / MAHAT EA / THAM CHENG-E

URBAN
REDEVELOPMENT
AUTHORITY
To make Singapore a great city to live, work and play in